


F.D. 894.7168

Street: BROOKLAWN PL

OFFICIAL USE ONLY

X-Street: DEL MAR WAY

BROOKLAWN PL @ DEL MAR WAY

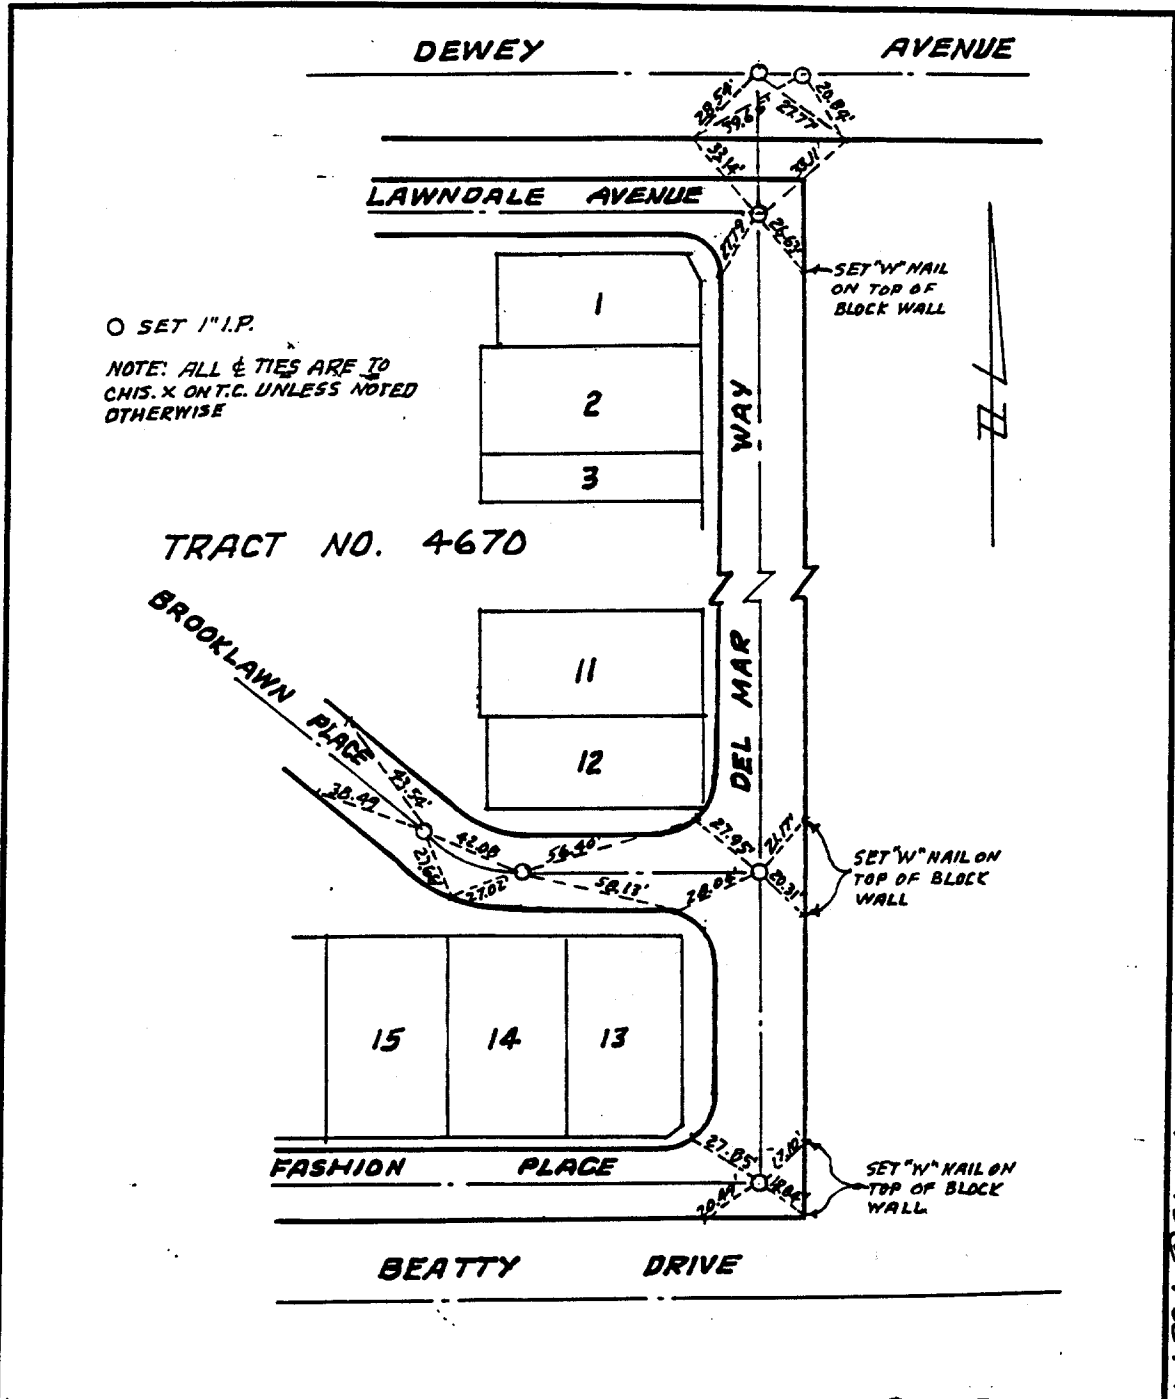

○ SET 1" I.P.  
 NOTE: ALL ♠ TIES ARE TO CHIS. X ON T.C. UNLESS NOTED OTHERWISE

TRACT NO. 4670

SCALE: 1" = 50'  
 DATE: DEC. 1995  
 DR. BY: BEL CK. BY:  
 W.O. 70-126

**OFFICIAL TIE PLAT**  
**CITY OF RIVERSIDE**

ALBERT A. WEBB ASSOCIATES  
 CONSULTING ENGINEERS

SHEET  
 3  
 OF 3 SHEETS

- ✕ FD. Ramset Nail on T/C
- FD. LD. & TK. on T/C
- FD. "C" Nail on T/C
- Set LD. & TK. on T/C

Scale:  
 Date:  
 Drawn by:  
 W.O.:  
 F.B.:

**OFFICIAL TIE PLAT**  
**CITY OF RIVERSIDE**

*These ties are for the purpose of perpetuating the found monumentation. No claim is made as to the relationship of the points or lines shown hereon to true boundary locations.*

Sheet 1 of 1  
 File No.: