


Street: WELLS AVE.

X-Street: WARREN ST.

9005
OFFICIAL USE ONLY

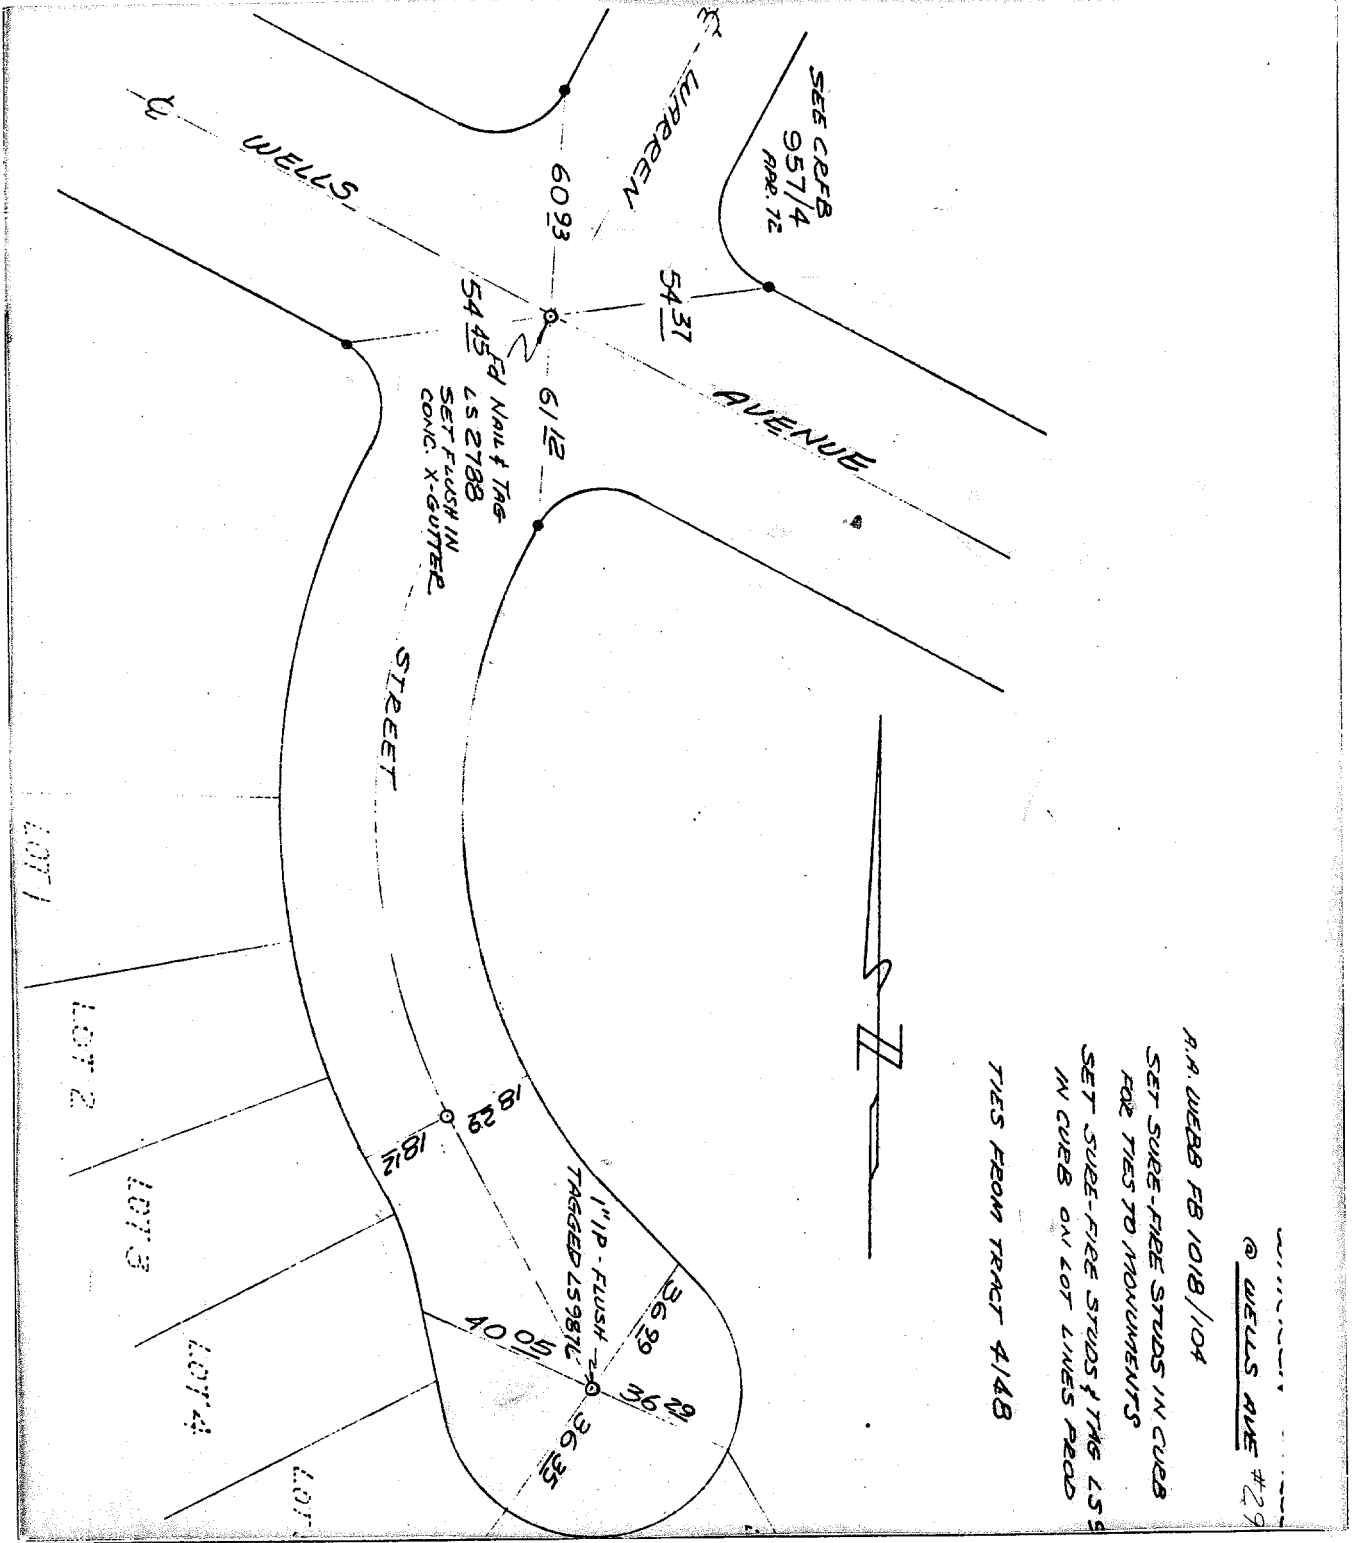

R.A. WEBB FB 1018/104
 SET SURE-FIRE STUDS IN CURB
 FOR TIES TO MONUMENTS
 SET SURE-FIRE STUDS & TAG LS
 IN CURB ON LOT LINES READ
 TIES FROM TRACT 4/48

WELLS AVE #29

- ✕ FD. Ramset Nail on T/C
- FD. LD. & TK. on T/C
- FD. "C" Nail on T/C
- Set LD. & TK. on T/C

Scale: _____
 Date: _____
 Drawn by: _____
 W.O.: _____
 F.B.: _____

OFFICIAL TIE PLAT
CITY OF RIVERSIDE

*These ties are for the purpose of perpetuating the found
 monumentation. No claim is made as to the relationship of
 the points or lines shown hereon to true boundary locations.*

Sheet 1 of 1
 File No.: _____