


Street: WELLS AVE.

9006

OFFICIAL USE ONLY

X-Street: WARREN ST.

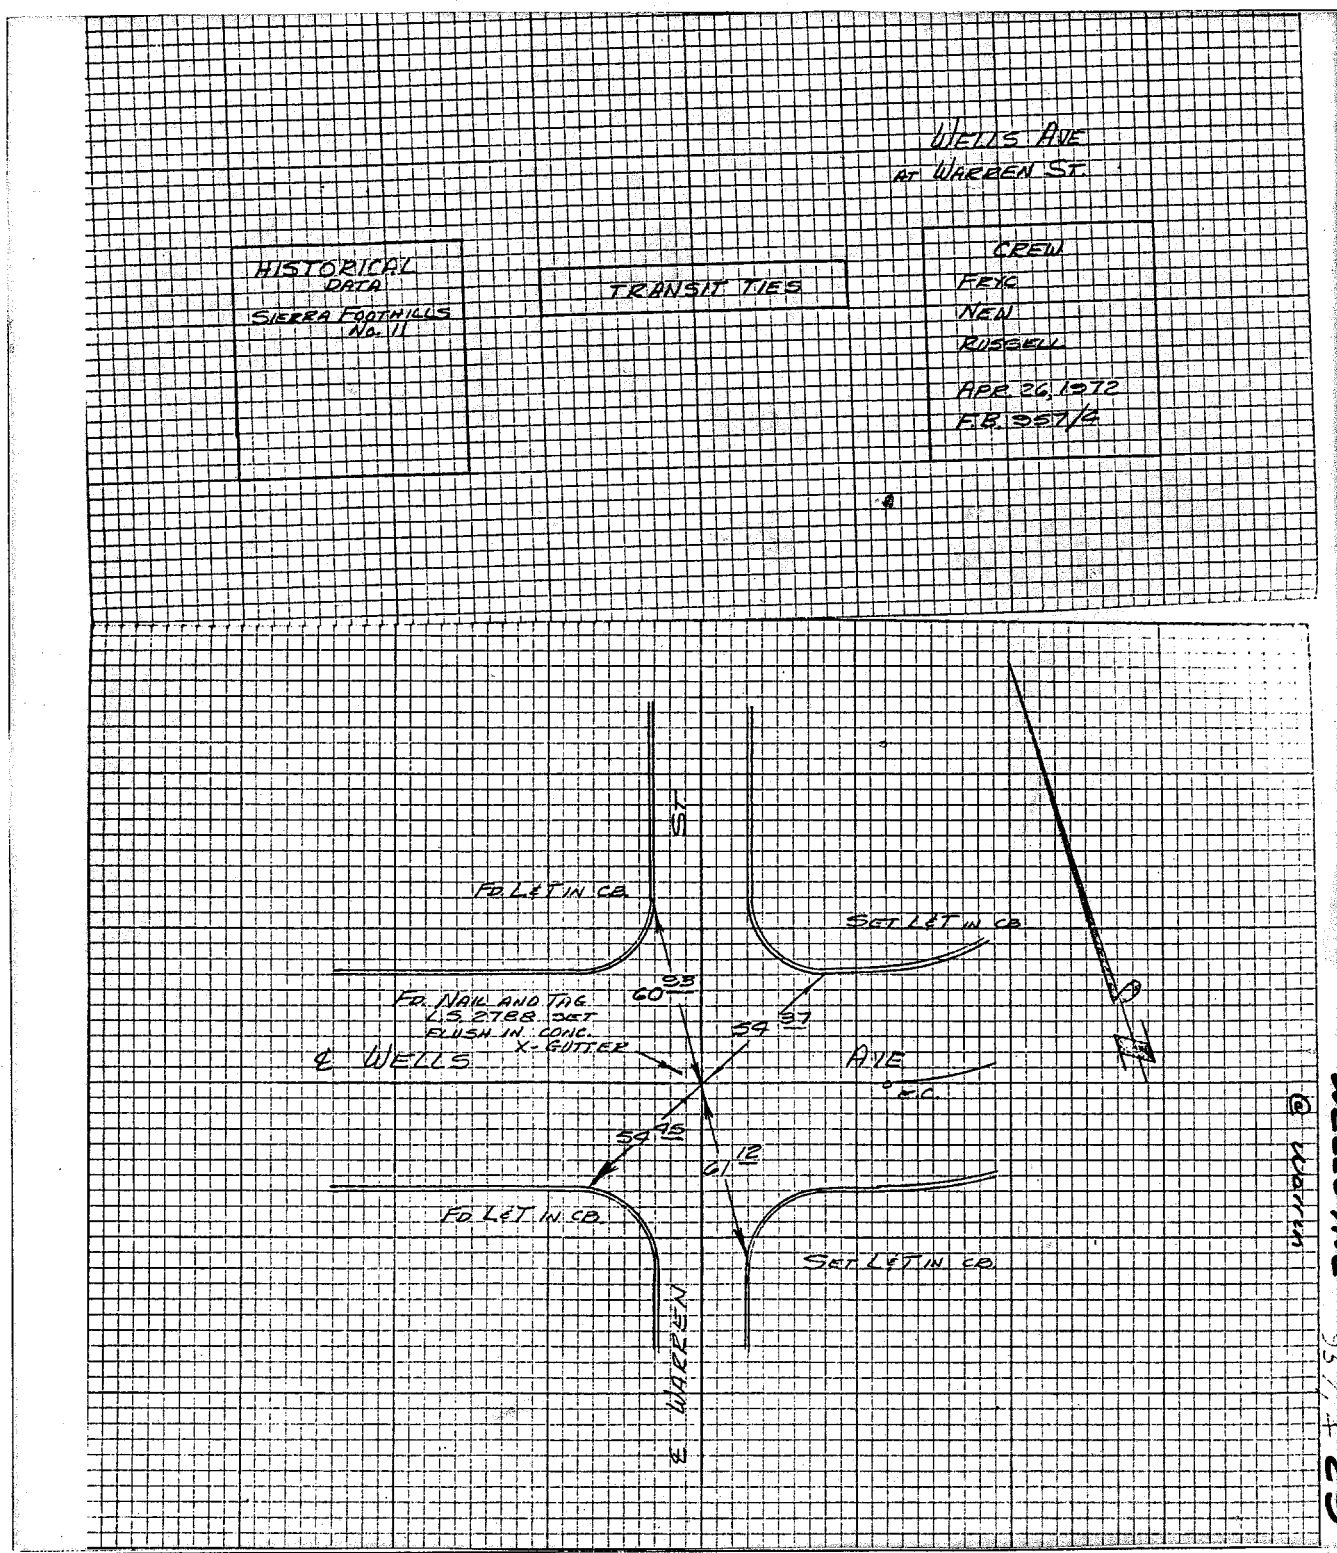

HISTORICAL DATA
SIERRA FOOTHILLS
No. 11

TRANSIT TIES

CREW
FEYO
NEW
RUSSELL
APR. 26, 1972
F.B. 357/E

✕ FD. Ramset Nail on T/C
■ FD. "C" Nail on T/C

● FD. LD. & TK. on T/C
○ Set LD. & TK. on T/C

Scale:
Date:
Drawn by:
W.O.:
F.B.:

OFFICIAL TIE PLAT
CITY OF RIVERSIDE

These ties are for the purpose of perpetuating the found monumentation. No claim is made as to the relationship of the points or lines shown hereon to true boundary locations.

Sheet 1 of 1
File No.:

WELLS AVE 957 F 29