


Street: WELLS AVE. 9010  
 X-Street: TRACT BNDY  
 OFFICIAL USE ONLY W'LY OF VAN BUREN

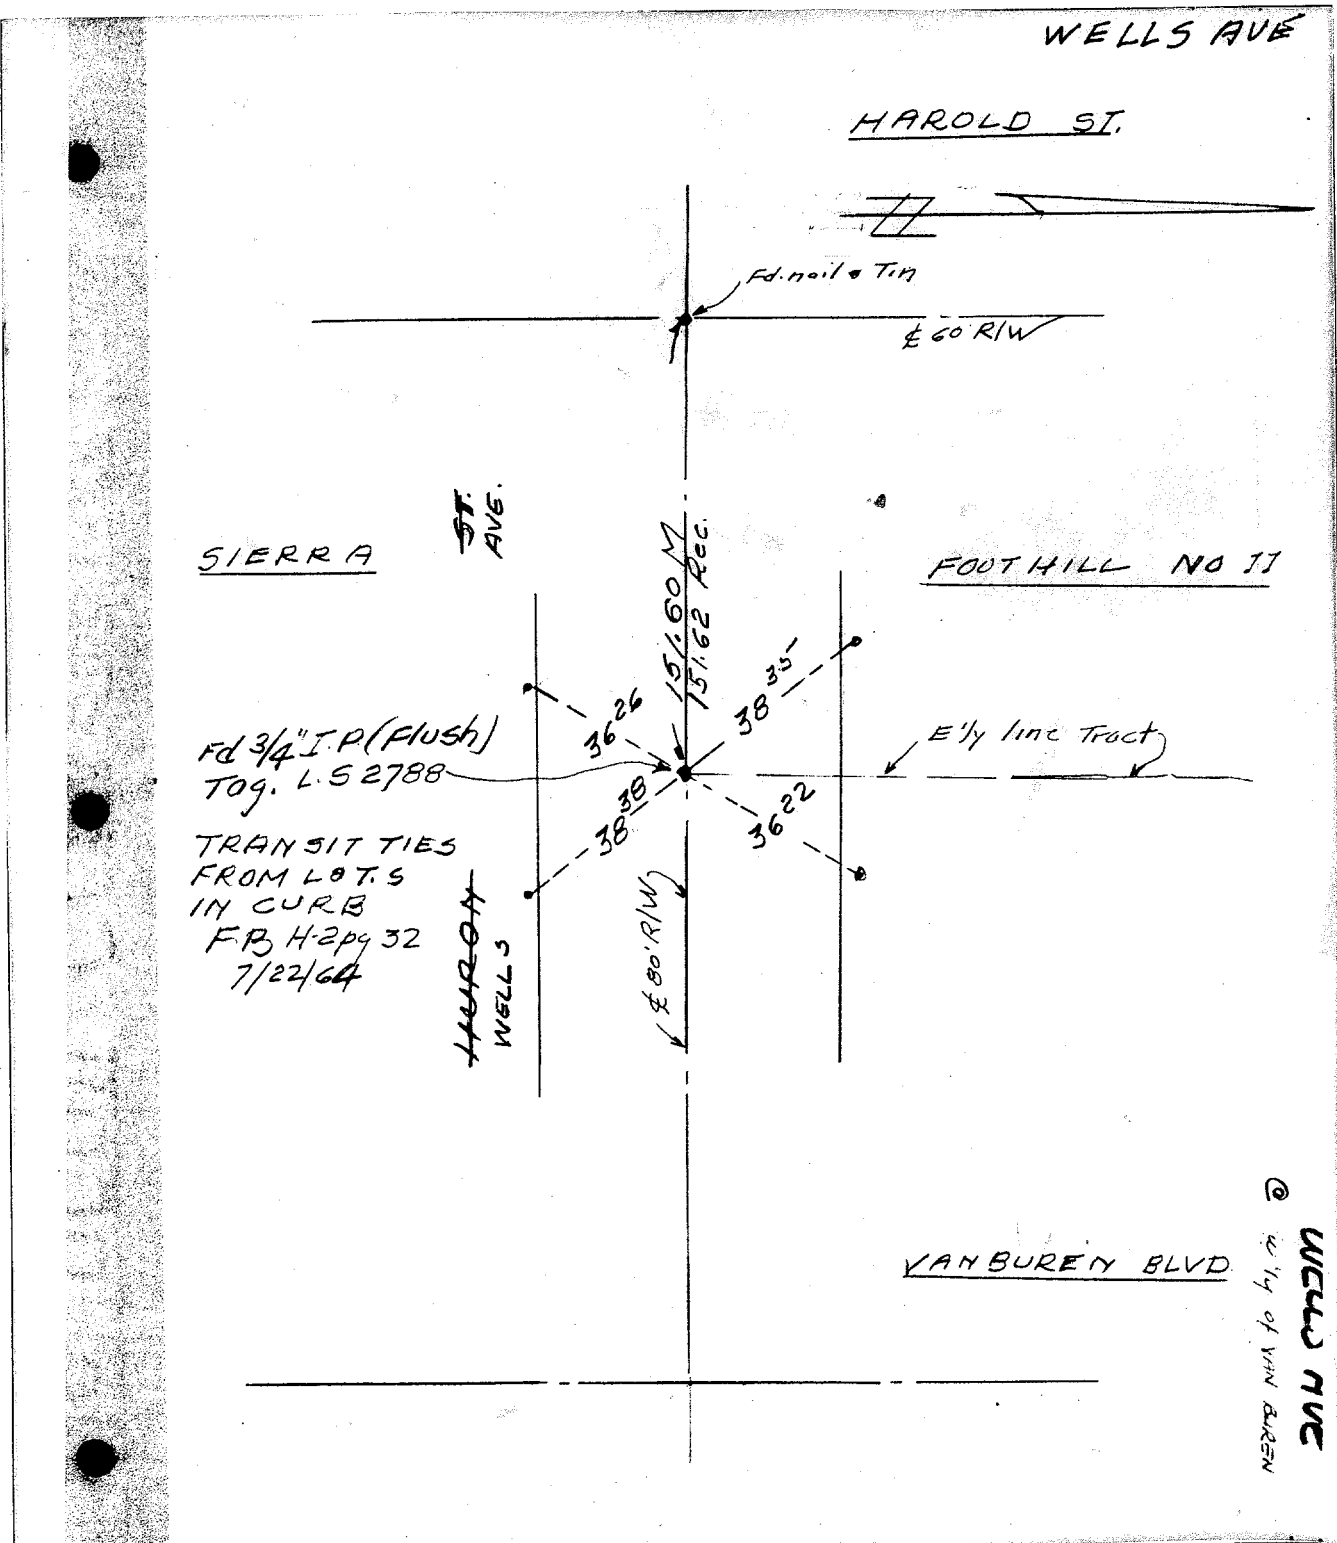

Fd 3/4" I.P. (Flush)  
 TOG. L.S. 2788  
 TRANSIT TIES  
 FROM LOT'S  
 IN CURB  
 FB, H-2pg 32  
 7/22/64

- ✕ FD. Ramset Nail on T/C
- FD. LD. & TK. on T/C
- FD. "C" Nail on T/C
- Set LD. & TK. on T/C

## OFFICIAL TIE PLAT

### CITY OF RIVERSIDE

*These ties are for the purpose of perpetuating the found monumentation. No claim is made as to the relationship of the points or lines shown hereon to true boundary locations.*

Scale:  
 Date:  
 Drawn by:  
 W.O.:  
 F.B.:

Sheet 1 of 1  
 File No.:

© City of VAN BUREN  
 WELLS AVE