

TRANSIT TIES

FIRST ST.


MULBERRY ST.

Street: 9012 TIF

FIRST ST.

X-Street: OFFICIAL USE ONLY

N'LY MULBERRY ST.

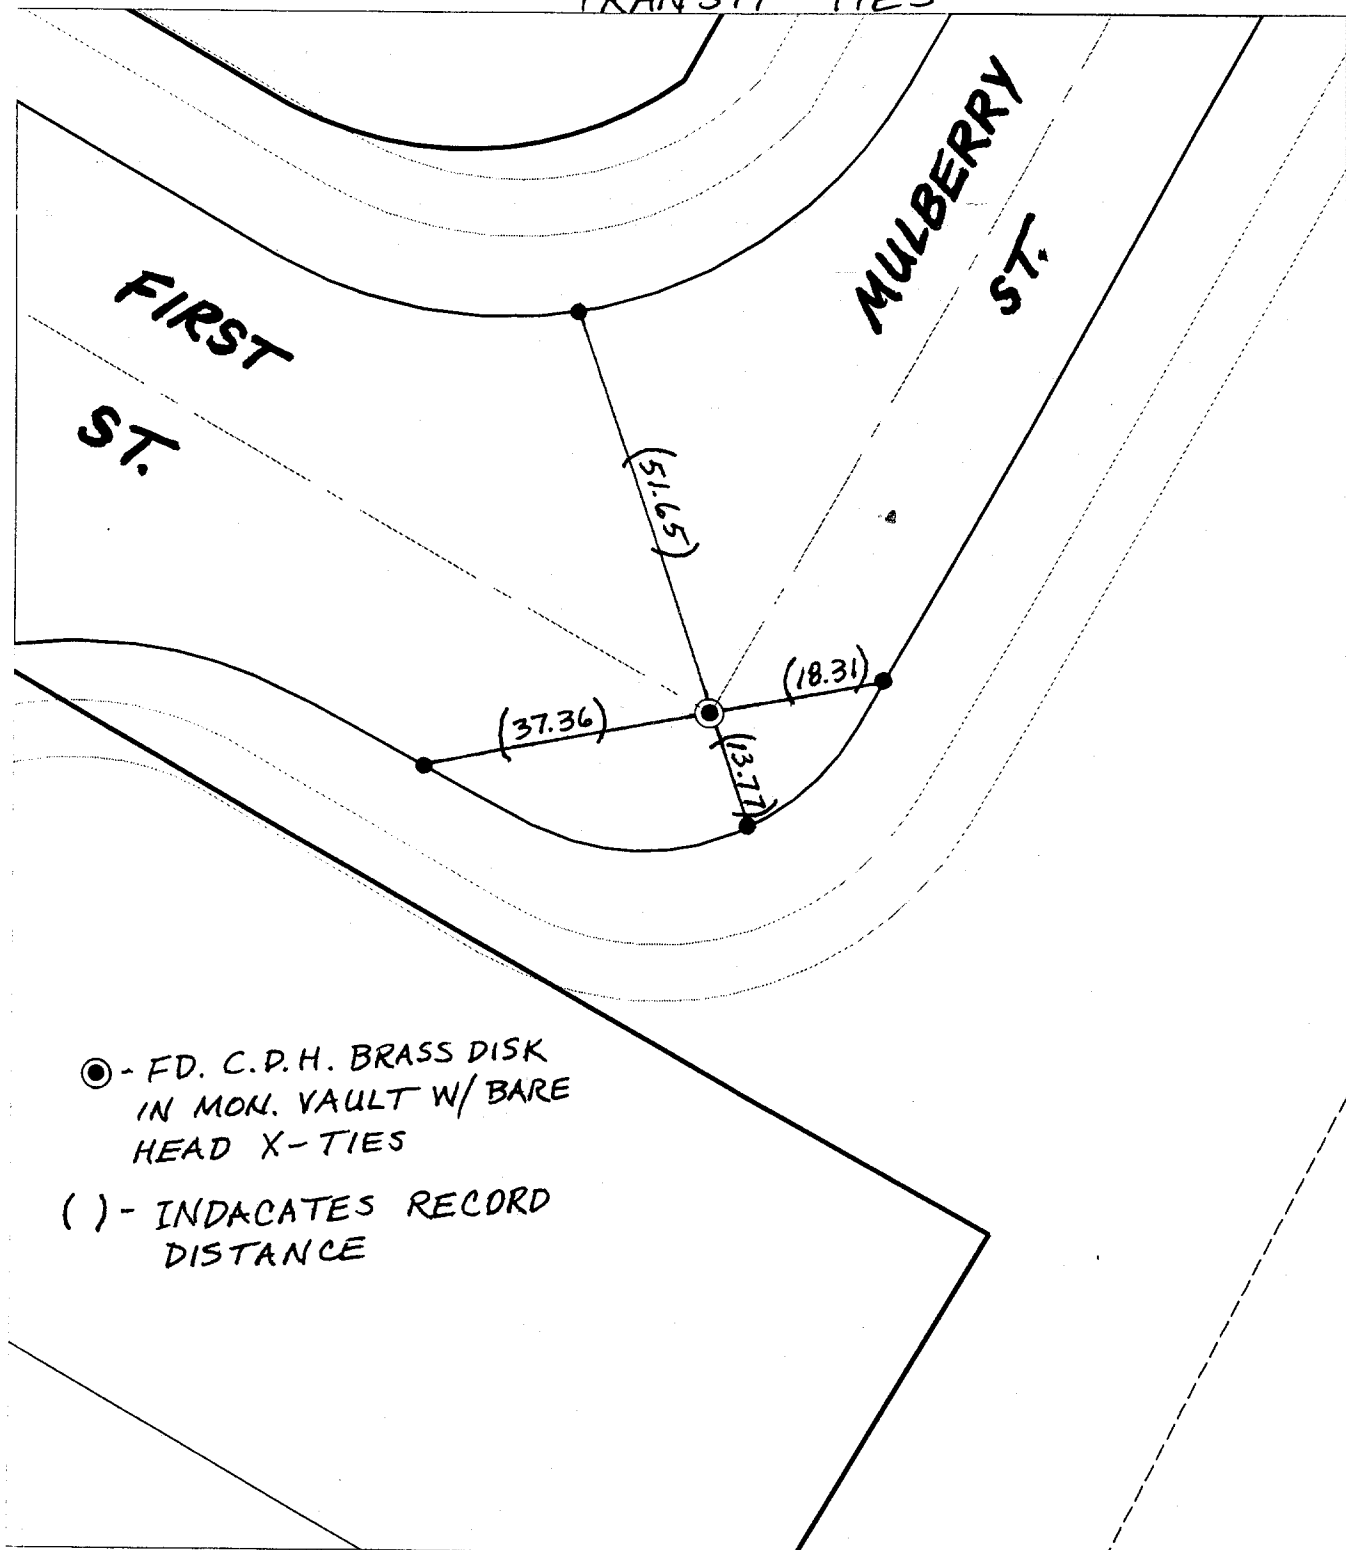

⊙ - FD. C.D.H. BRASS DISK IN MON. VAULT W/ BARE HEAD X-TIES

() - INDACATES RECORD DISTANCE

- ✕ FD. Ramset Nail on T/C ● FD. LD. & TK. on T/C
- FD. "C" Nail on T/C ○ Set LD. & TK. on T/C

P.K. and City Engineer tag to be set @ surface after street construction is complete. (if possible)

Scale: 1" = 20'

Date: 10/27/00

Drawn by: survey

W.O.:

F.B.:

OFFICIAL TIE PLAT

CITY OF RIVERSIDE



These ties are for the purpose of perpetuating the found monumentation. No claim is made as to the relationship of the points or lines shown hereon to true boundary locations.

Sheet 1 of 1

File No.: