


TRANSIT TIES

HISTORICAL DATA  
 LL 11/3  
 CRFB 635/2  
 CRFB 575/68

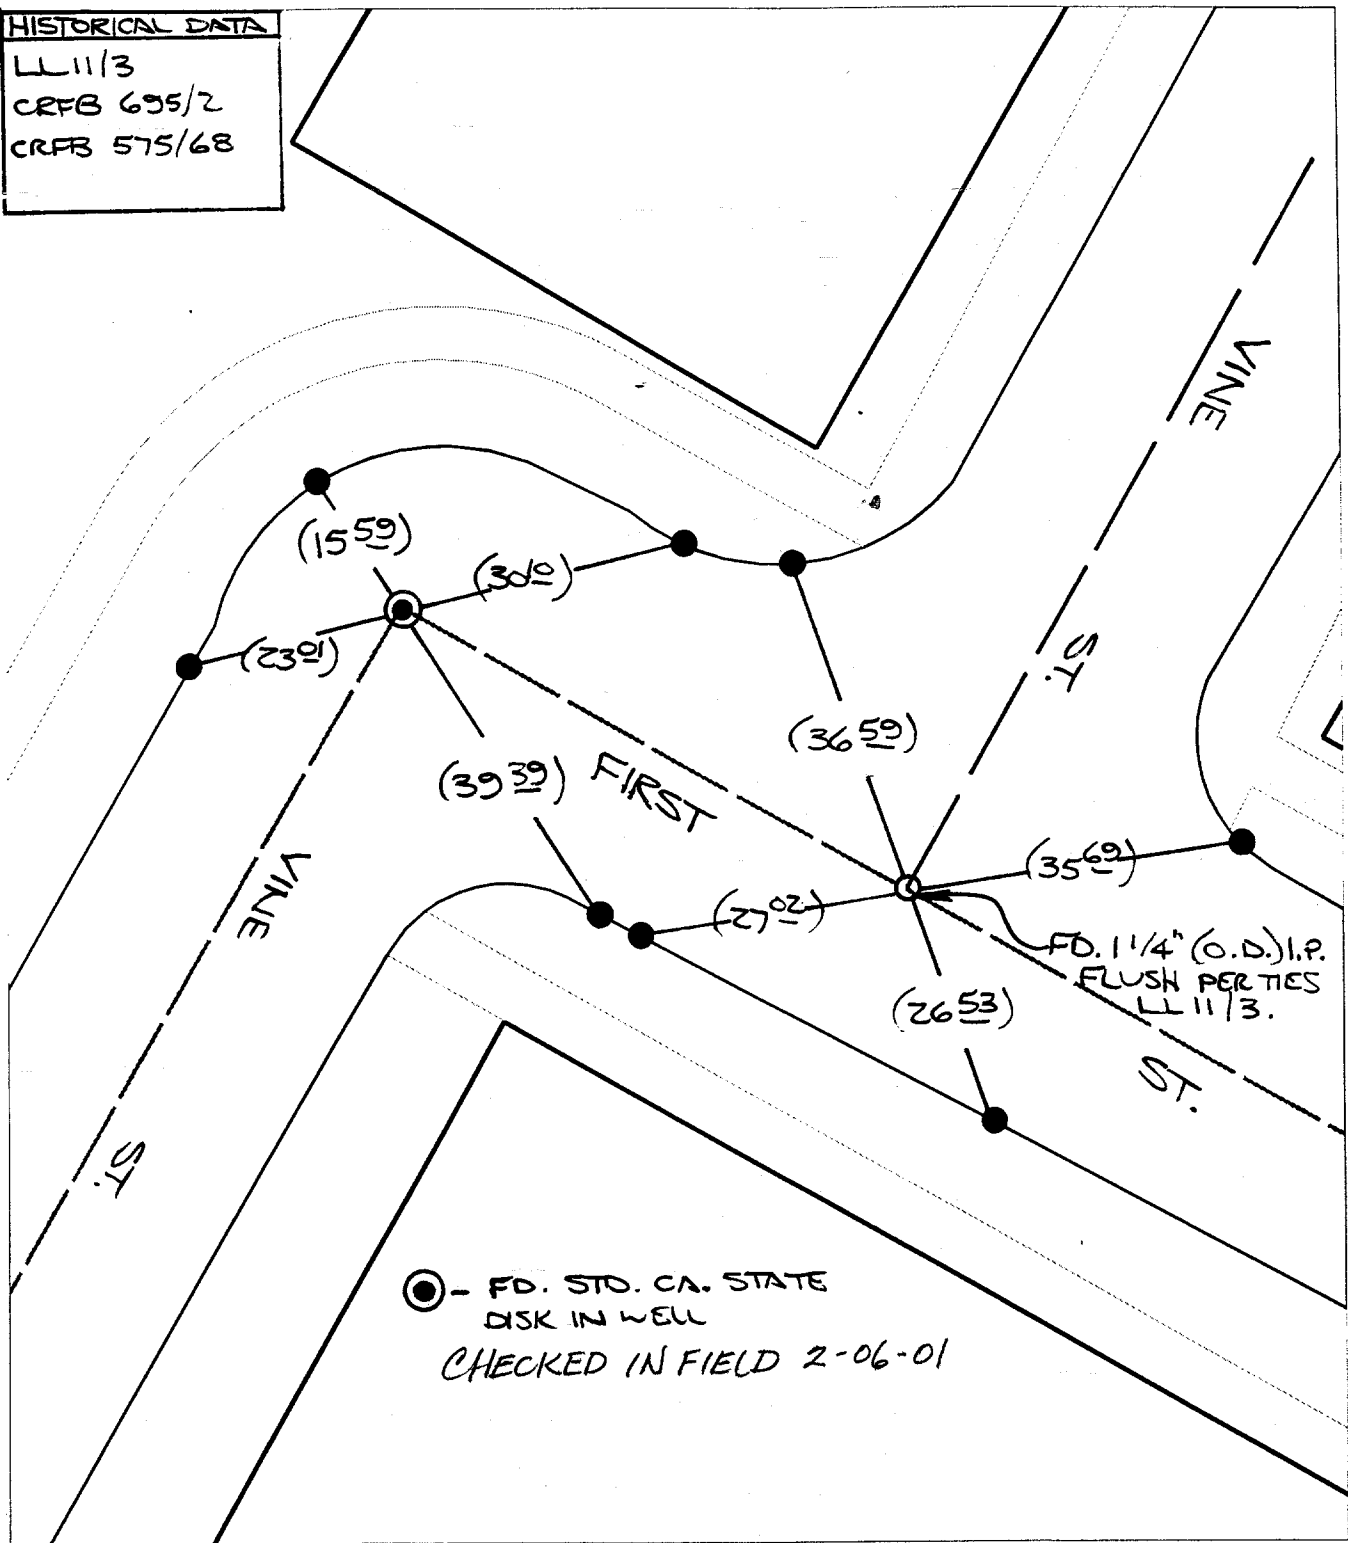

⊙ - FD. STD. CA. STATE  
 DISK IN WELL  
 CHECKED IN FIELD 2-06-01

- ✕ FD. Ramset Nail on T/C
- FD. LD. & TK. on T/C
- FD. "C" Nail on T/C
- Set LD. & TK. on T/C

Street: 9032 TIF  
 FIRST ST.  
 X-Street: OFFICIAL USE ONLY  
 VINE ST.

Scale: 1" = 20'  
 Date: 06/23/99  
 Drawn by: scurtis *MS*  
 W.O.:  
 F.B.:

**OFFICIAL TIE PLAT**  
 CITY OF RIVERSIDE

*These ties are for the purpose of perpetuating the found monumentation. No claim is made as to the relationship of the points or lines shown hereon to true boundary locations.*



Sheet 1 of 1  
 File No.:

14415