

CSL ENGINEERING, INC.


JUL 180 22759

CIVIL ENGINEERING

SURVEYING

LAND PLANNING

**Ainsley
AT
MEAGAN,
Tr. Bndy,
EC of Curve**

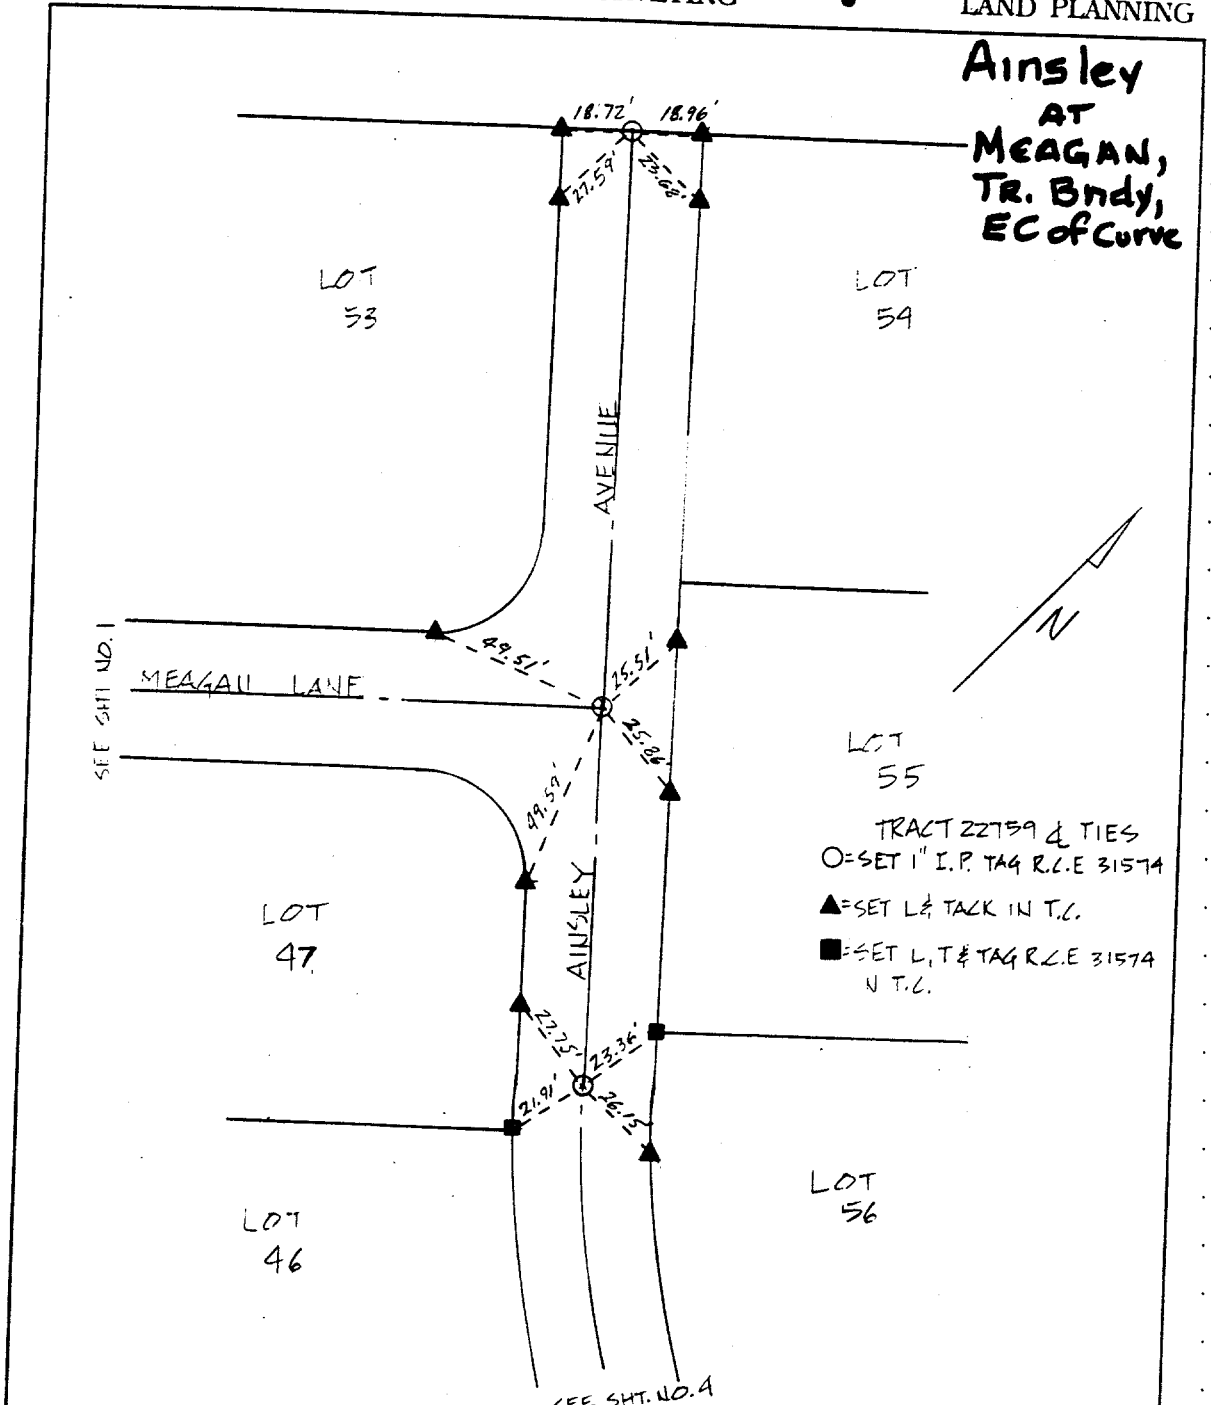

- ✕ FD. Ramset Nail on T/C
- FD. "C" Nail on T/C

- FD. LD. & TK. on T/C
- SET LD. & TK. On T/C

TRACT 22759 & TIES
 O=SET 1" I.P. TAG R.L.E 31574
 ▲=SET L& TAG IN T.C.
 ■=SET L, T & TAG R.L.E 31574
 U.T.C.

STREET AINSLEY AVE X-STREET MEAGAN LANE OFFICE USE ONLY

91.71/F

SCALE:
 DATE:
 DR. BY:
 W.O.:
 F.B.:

OFFICIAL TIE PLAT CITY OF RIVERSIDE

These ties are for the purpose of perpetuating the found monumentation. No claim is made as to the relationship of the points or lines shown hereon to true boundary locations.

SHEET
 OF SHEETS
 FILE NO.: