


910.TIF

CALCD BY: _____ CALC'S CHECKED BY: _____ MAP NO: _____ WEATHER: _____

- INDICATES SET RAMSET IN T.C.
- ⊙ INDICATES RAMSET & TAG, L.S. 4055, IN T.C. FOR P.L.
- INDICATES SET 1 1/4" O.D. IRON PIPE TAGGED LS 4055, FLUSH.

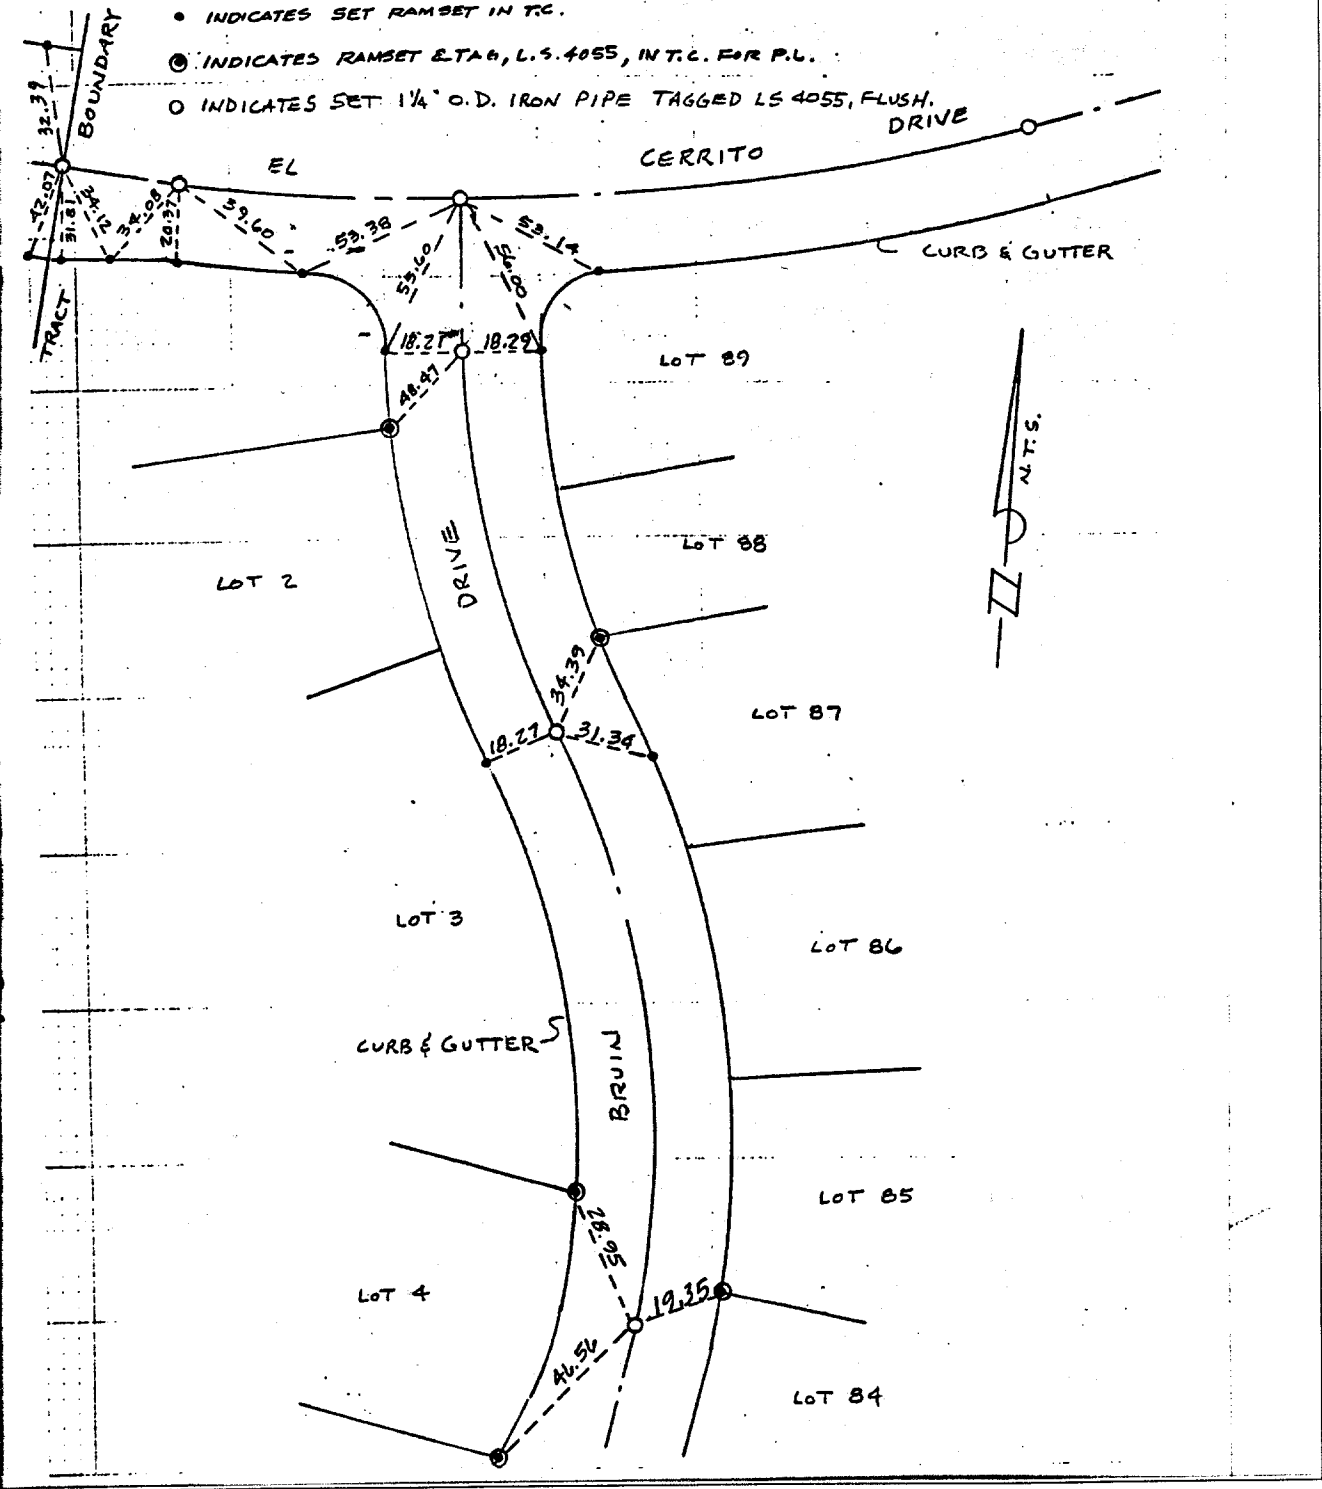

- ⊗ FD. Ramset Nail on T/C
- FD. "C" Nail on T/C
- FD. LD. & TK. on T/C
- Set LD. & TK. on T/C

Street: BRUIN DR

OFFICIAL USE ONLY X-Street: EL CERRITO DR

Scale: _____
 Date: _____
 Drawn by: _____
 W.O.: _____
 F.B.: _____

OFFICIAL TIE PLAT
CITY OF RIVERSIDE

These ties are for the purpose of perpetuating the found monumentation. No claim is made as to the relationship of the points or lines shown hereon to true boundary locations.

TRACT NO. 24684
 Sheet 1 of 1
 File No.: