


Street: CHESTNUT ST
 9190 717E
 X-Street: 9TH ST
 OFFICIAL USE ONLY

CHESTNUT ST.
 AT ~~ST.~~
 9TH

7
 (7)

FB 708/3
 2-5-65
 J.W.D.

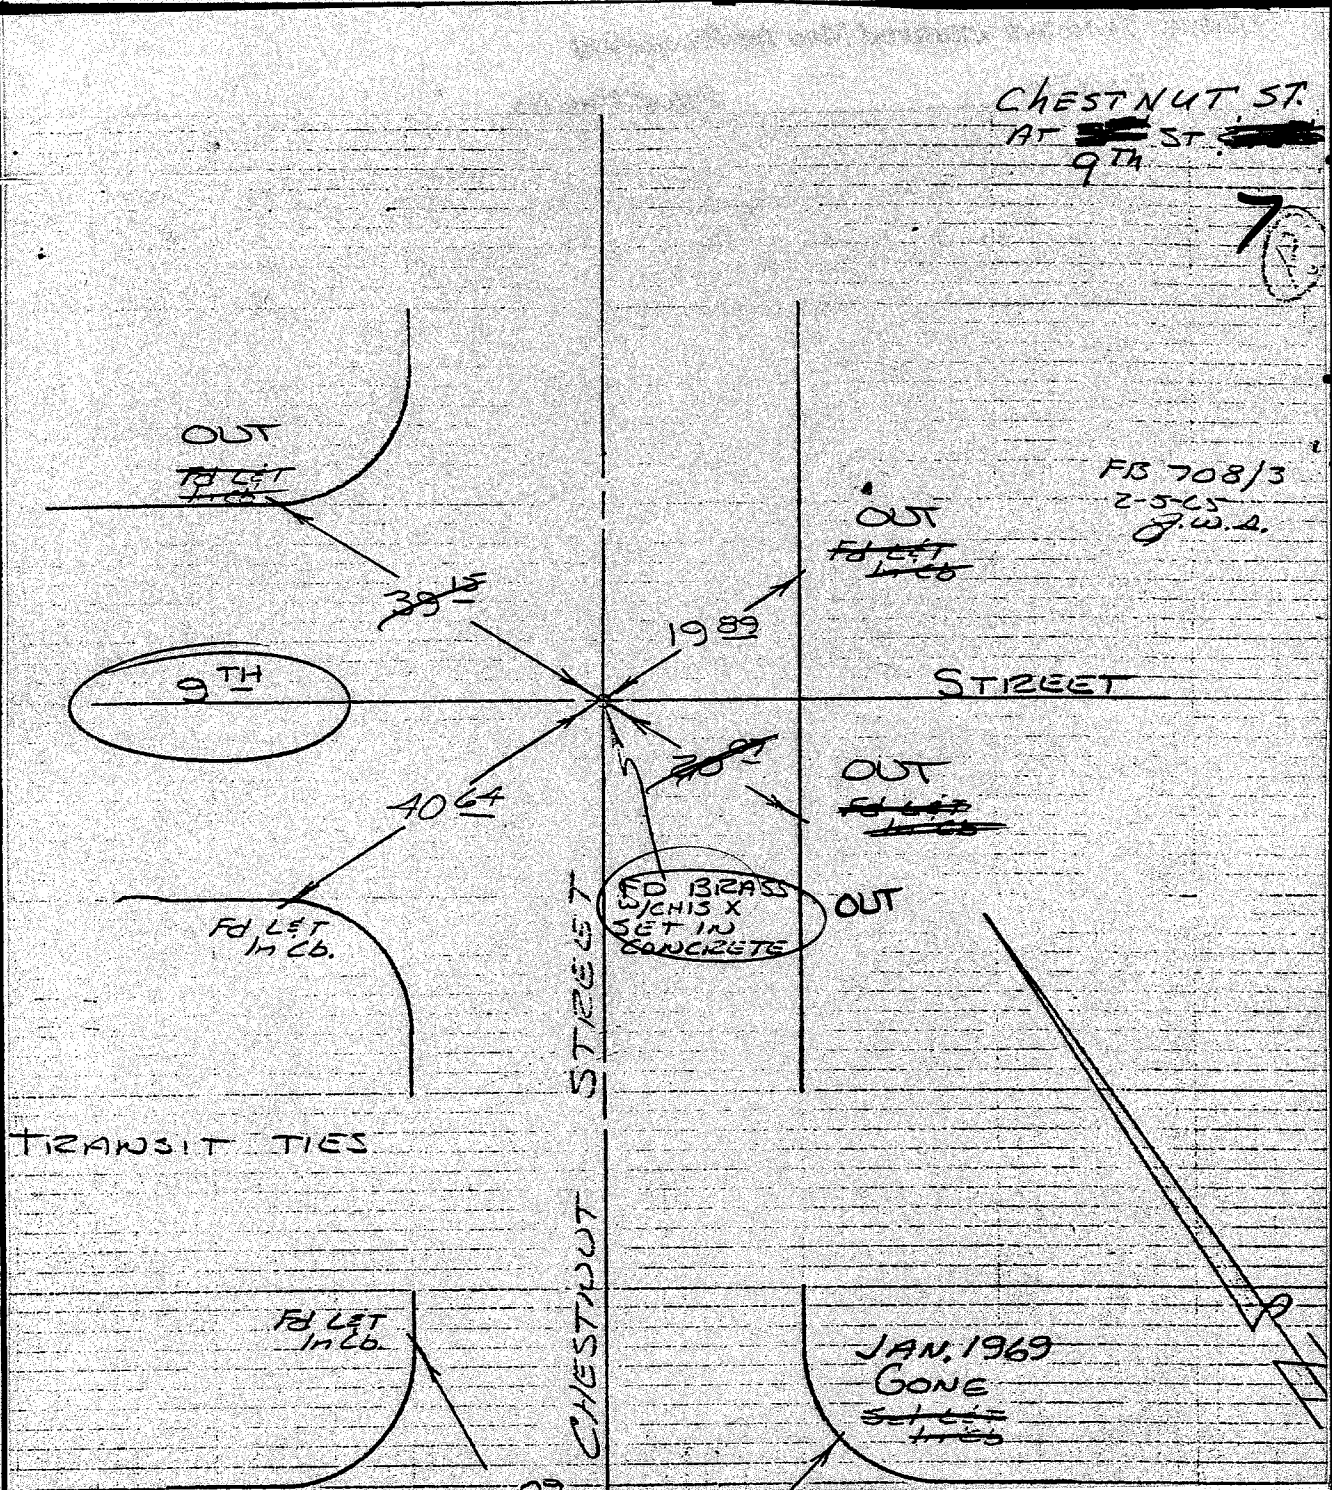

- ✕ FD. Ramset Nail on T/C
- FD. LD. & TK. on T/C
- FD. "C" Nail on T/C
- Set LD. & TK. on T/C

Scale:
 Date:
 Drawn by:
 W.O.:
 F.B.:

OFFICIAL TIE PLAT CITY OF RIVERSIDE

These ties are for the purpose of perpetuating the found monumentation. No claim is made as to the relationship of the points or lines shown hereon to true boundary locations.

Sheet 1 of 1
 File No.: