


Street: Buffalo DR. X-Street: Cul-E-SAC  
 OFFICIAL USE ONLY

M.B.  
 89/21-23

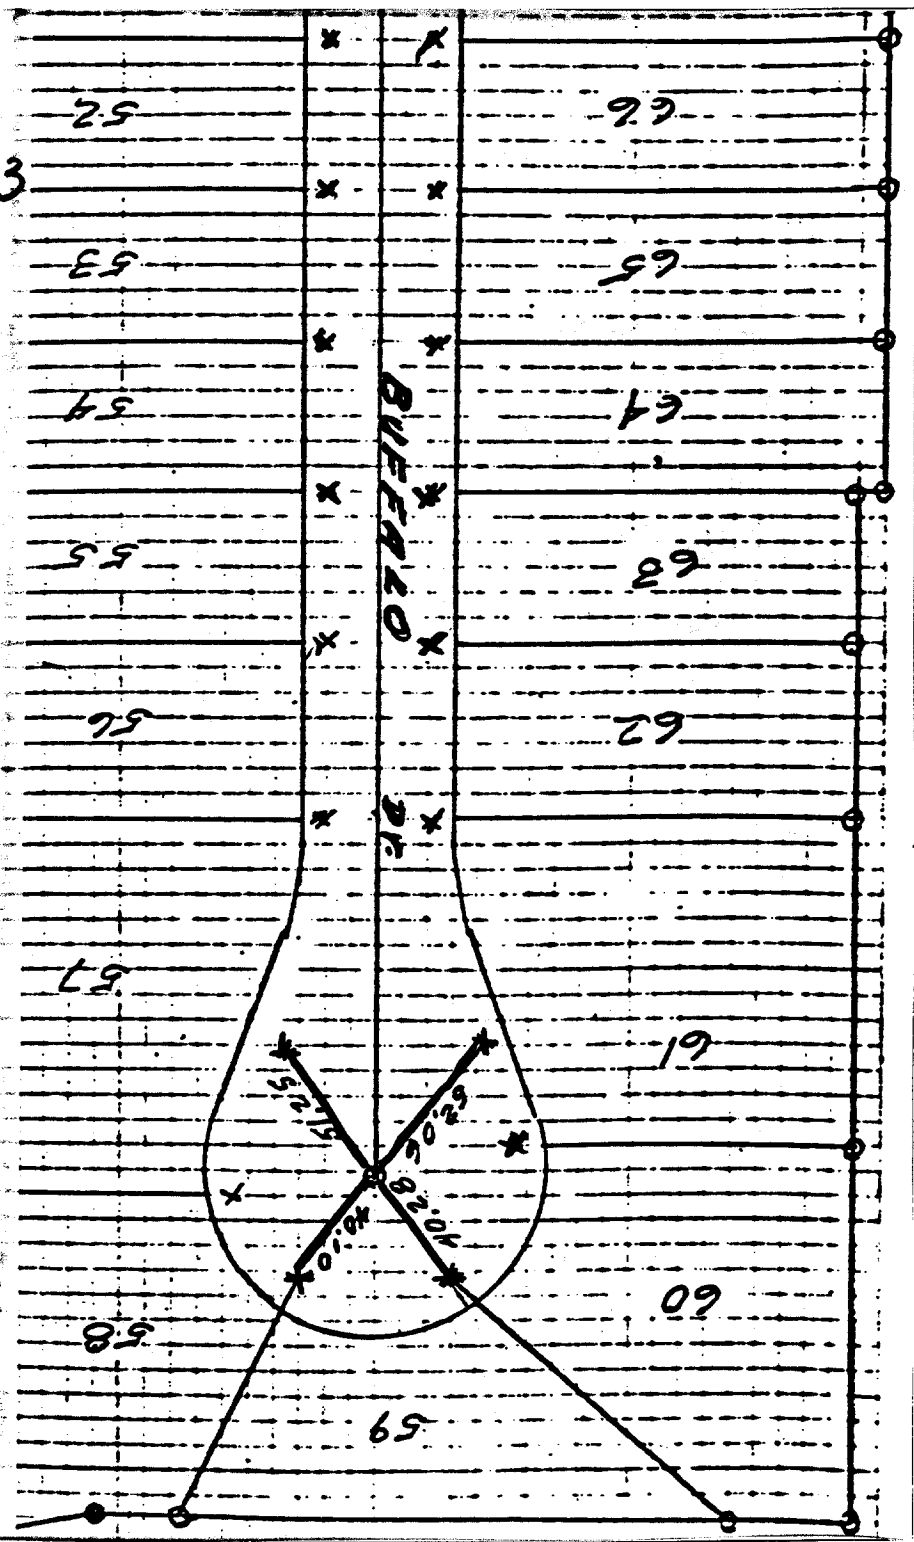

- ✕ FD. Ramset Nail on T/C
- FD. LD. & TK. on T/C
- FD. "C" Nail on T/C
- Set LD. & TK. on T/C

TR. No. 8122 Final map DATE 4-17-78 JO. 76-140  
 PARTY NO. AND MEMBERS Joe Aguilera H. Evans S. Diaz Jr. F.B. 1038 PAGE 196  
 CALC. BY: WEATHER: MAP NO.:  
 F.I.T. 026

## OFFICIAL TIE PLAT

### CITY OF RIVERSIDE

*These ties are for the purpose of perpetuating the found monumentation. No claim is made as to the relationship of the points or lines shown hereon to true boundary locations.*

Scale:  
 Date:  
 Drawn by:  
 W.O.:  
 F.B.:

Sheet 1 of 1  
 File No.: