


STREET: BURLINGTON CIRCLE X-STREET SARANAC PLACE

OFFICE USE ONLY

LEGEND

- - SET 1" I.P. w/RCE 17550 PASTIC PLUG FLUSH
- - SET RAMSET NAIL ON T.C.
- △ - SET NAIL w/RCE 17550 TAG ON T.C.
- - SET SPIKE w/WASHER STAMPED RCE 17550 FLUSH

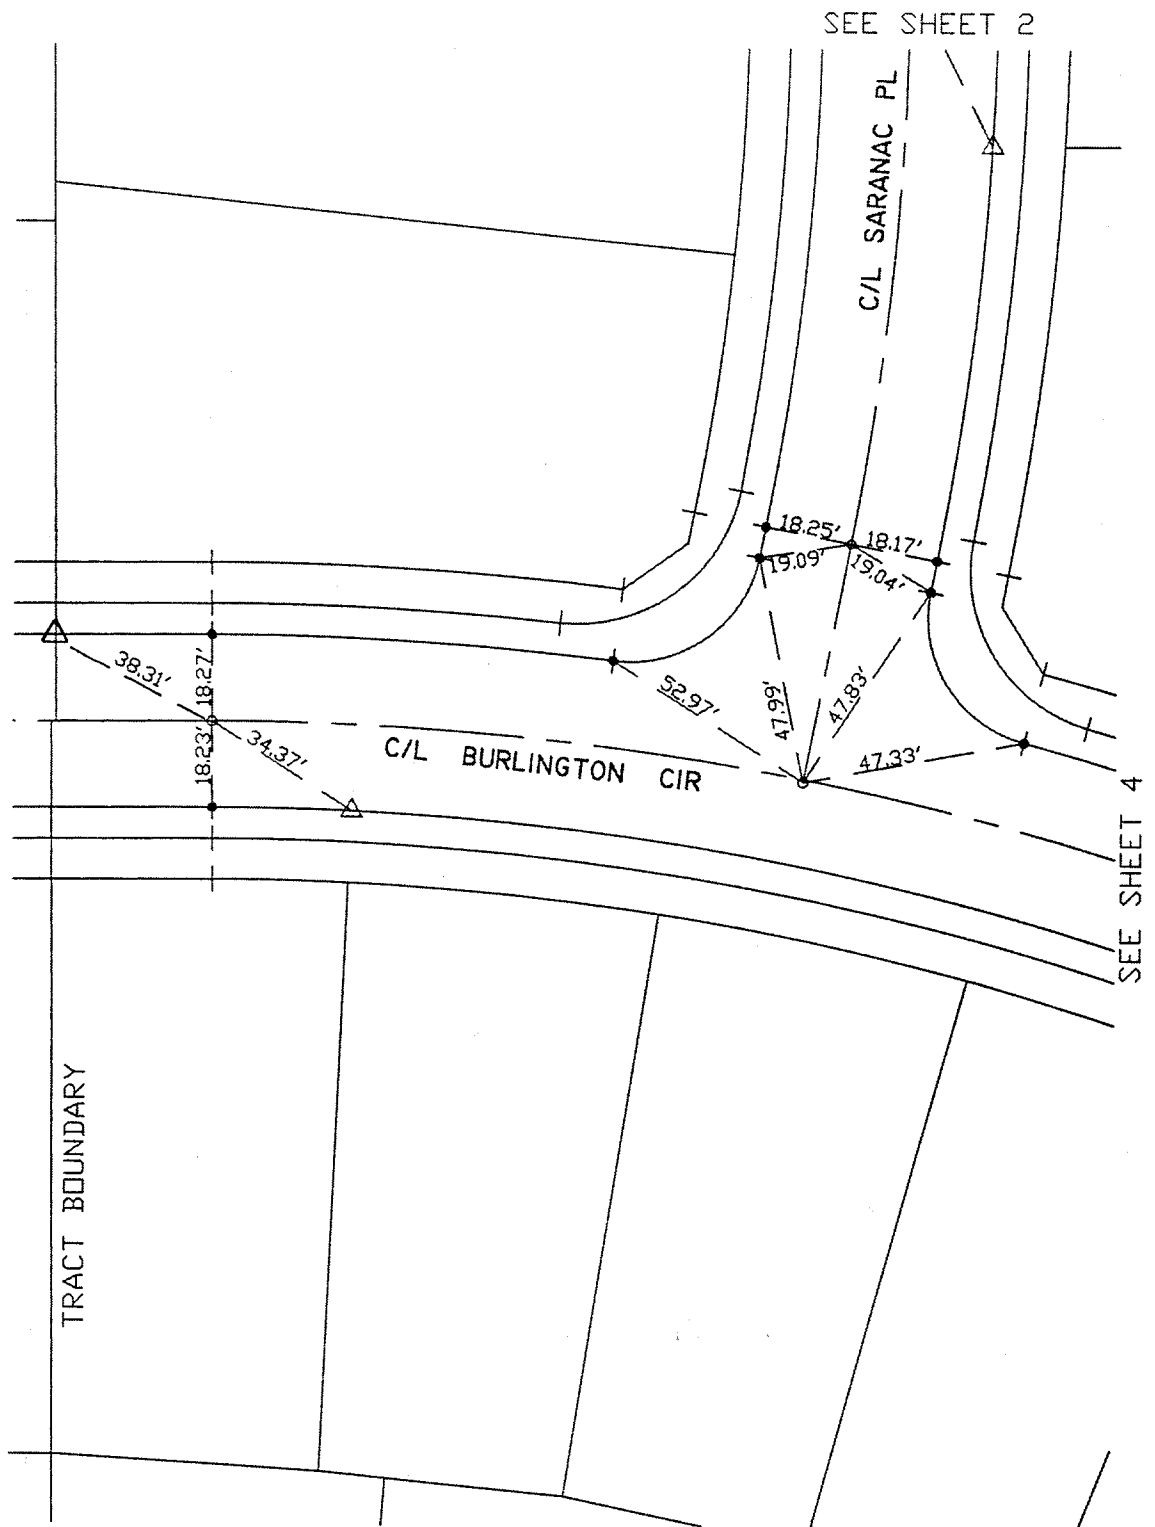

TR.22653-3

**OFFICIAL TIE PLAT
CITY OF RIVERSIDE**

SCALE: 1"=40'
DATE: 7.17.00
DR. BY: R.G.
F.B.: 1089-002

CEG CANTY ENGINEERING GROUP, INC.
CIVIL ENGINEERING - PLANNING - SURVEYING
2020 IOWA AVENUE, SUITE A-102, P.O. BOX 52050, RIVERSIDE, CA 92517
TEL (909) 683 - 5234 FAX (909) 683 - 5301

SHEET
3
OF 9 SHEETS
FILE NO:
1001-001

224.tif