

STREET: **BURLINGTON CIR.** X-STREET **GALENA CT.**


OFFICE USE ONLY

**LEGEND**

- O - SET 1"LP w/RCE 17550 PASTIC PLUG FLUSH
- SET RAMSET NAIL ON T.C.
- - SET NAIL w/RCE 17550 TAG ON T.C.
- △ - SET SPIKE w/WASHER STAMPED RCE 17550 FLUSH



SEE SHEET 3

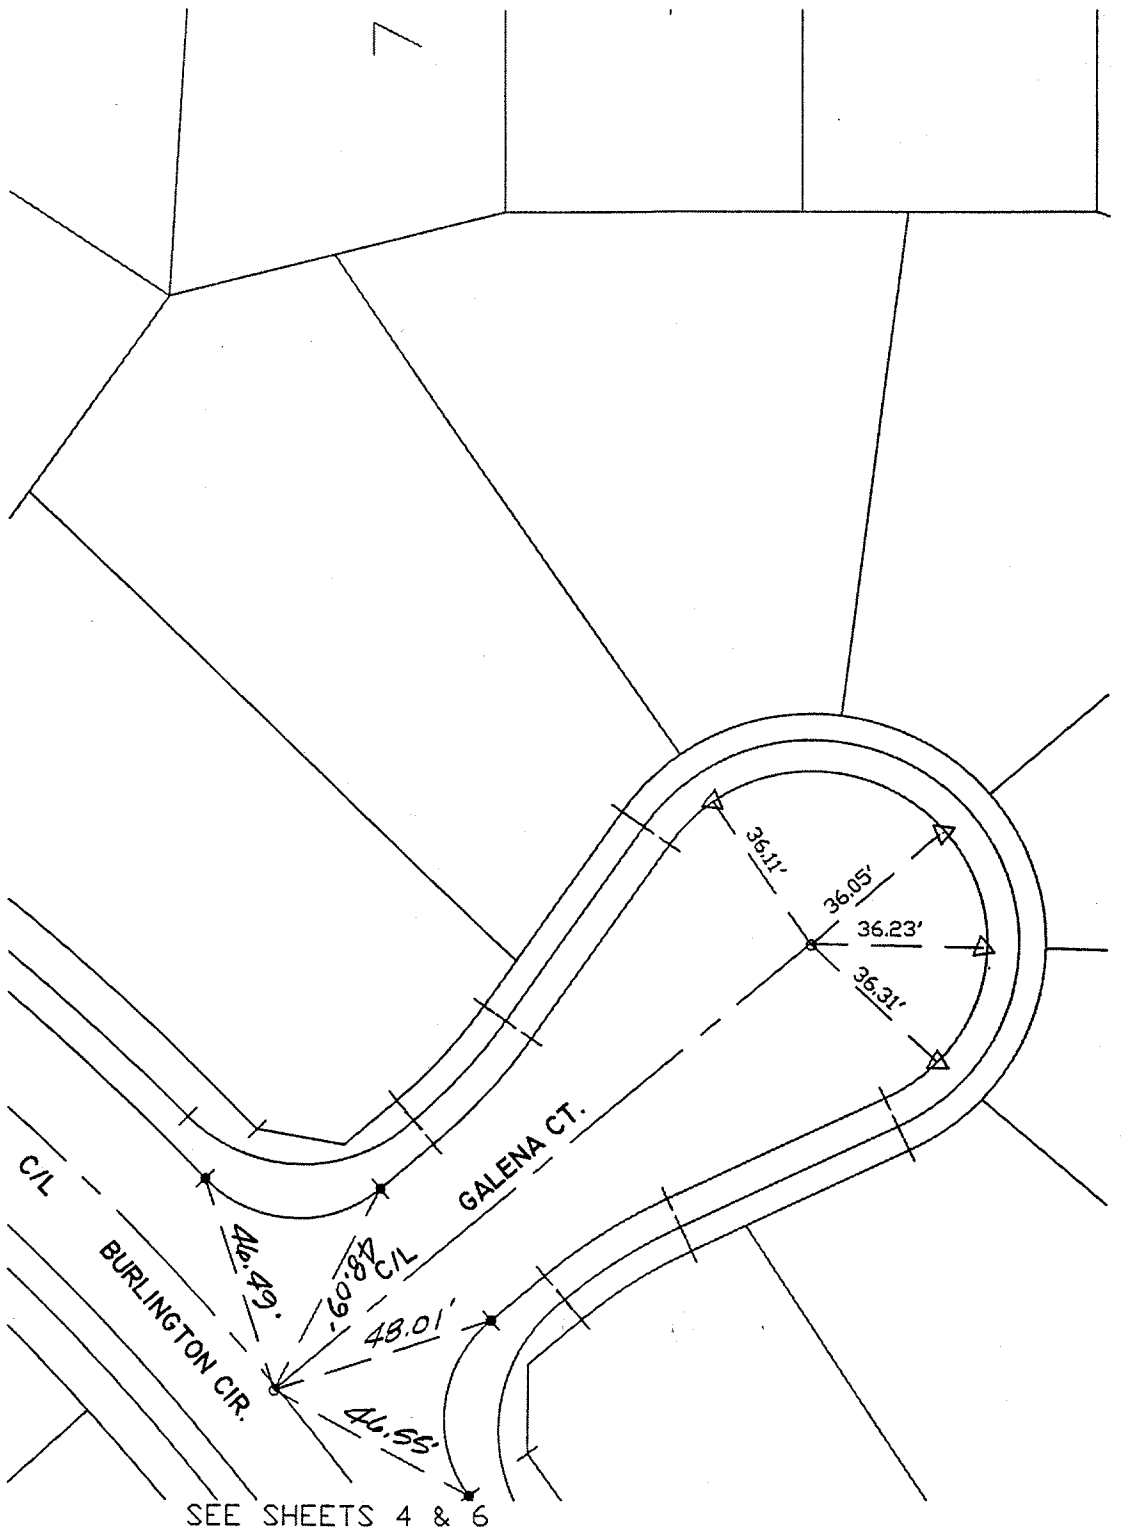

SEE SHEETS 4 & 6

**TR.22653-3**

**OFFICIAL TIE PLAT  
CITY OF RIVERSIDE**

SCALE: 1"=40'

DATE: 7.17.00

DR. BY: R.G.

F.B.: 1089-002



**CANTY ENGINEERING GROUP, INC.**  
CIVIL ENGINEERING - PLANNING - SURVEYING

2020 IOWA AVENUE, SUITE A-102, P.O. BOX 52050, RIVERSIDE, CA 92517  
TEL (909) 683 - 5234 FAX (909) 683 - 5301

SHEET

**5**

OF 9 SHEETS

FILE NO:  
**1001-001**

926.TIF