

Street: Fourteenth St.  
9345 716

OFFICIAL USE ONLY

X-Street: Victoria Ave

28


14<sup>TH</sup> ST. @ VICTORIA AVE

HISTORICAL DATA  
FB 920/15  
FB 949/46, 47  
FB 387/8

TRANSIT TIES

FB 977/63

MARCH 26 1976  
THORP  
MONTAGUE  
ALLEN

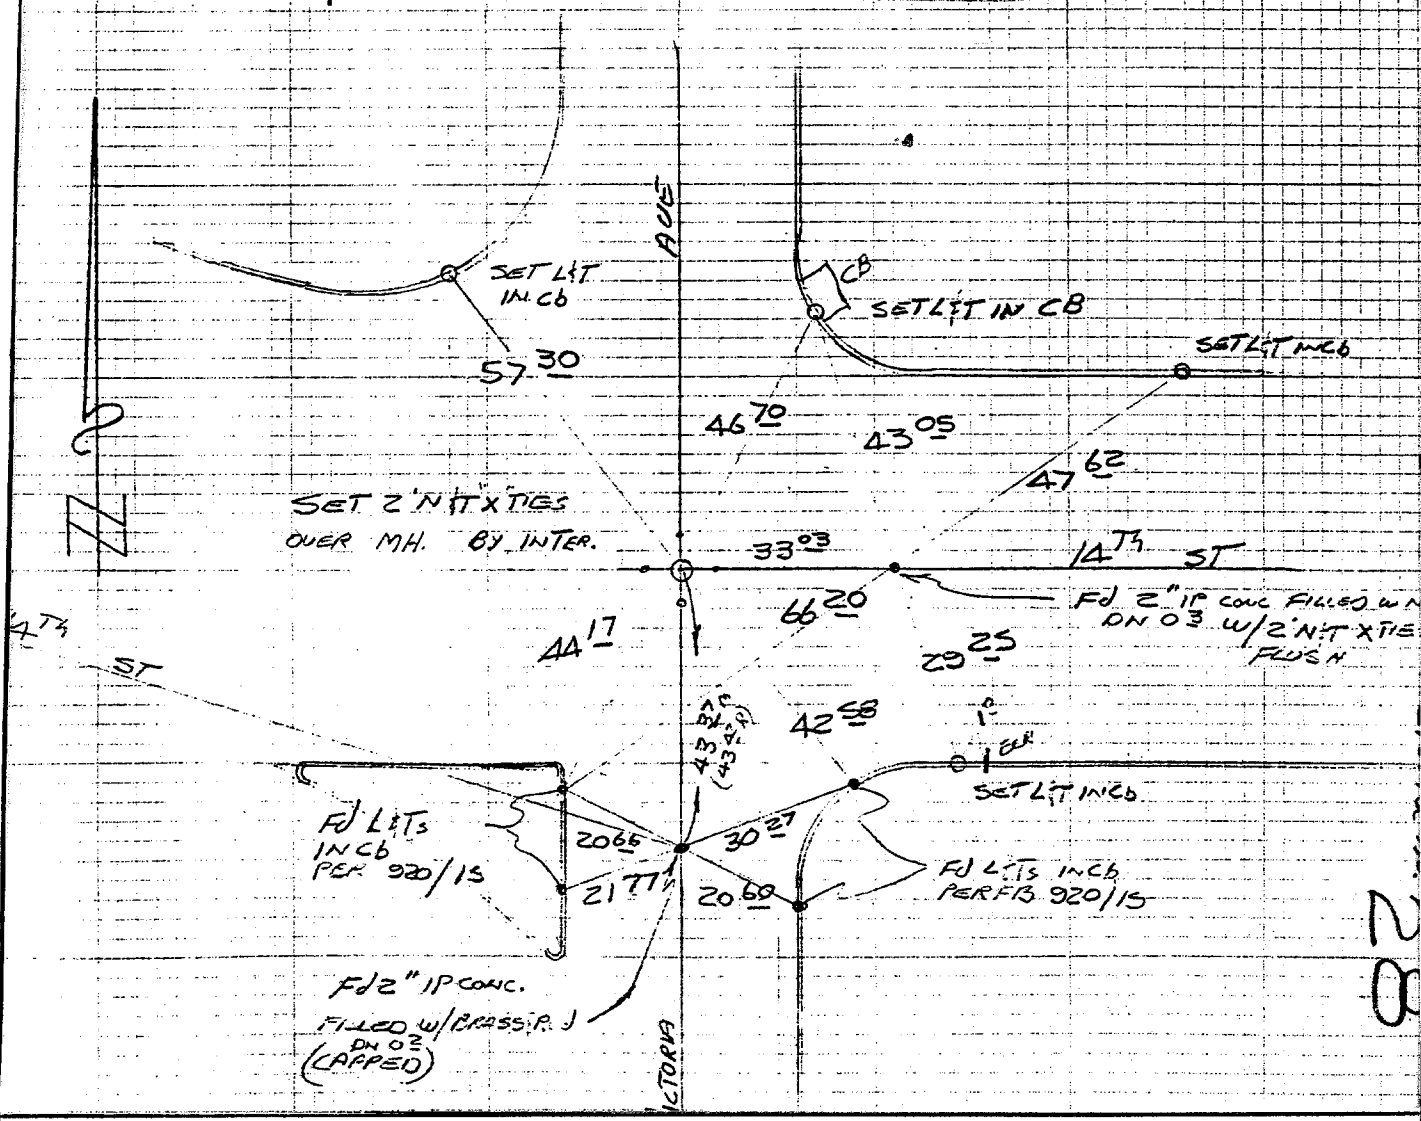

- ✕ FD. Ramset Nail on T/C
- FD. LD. & TK. on T/C
- FD. "C" Nail on T/C
- Set LD. & TK. on T/C

Scale:  
Date:  
Drawn by:  
W.O.:  
F.B.:

**OFFICIAL TIE PLAT**  
**CITY OF RIVERSIDE**

These ties are for the purpose of perpetuating the found monumentation. No claim is made as to the relationship of the points or lines shown hereon to true boundary locations.

Sheet 1 of 1  
File No.: