


Street: Fourteenth St.
 9348 715
 X-Street: B.C. City of Bermuda Ave 31
 OFFICIAL USE ONLY

14TH ST.
 AT B.C. CITY OF BERMUDA AVE

HISTORICAL DATA
 F.B. 995/97

TRANSIT TIES

CREW
 FRYC
 RUSSELL
 JULY 26, 1972
 F.B. 945/55

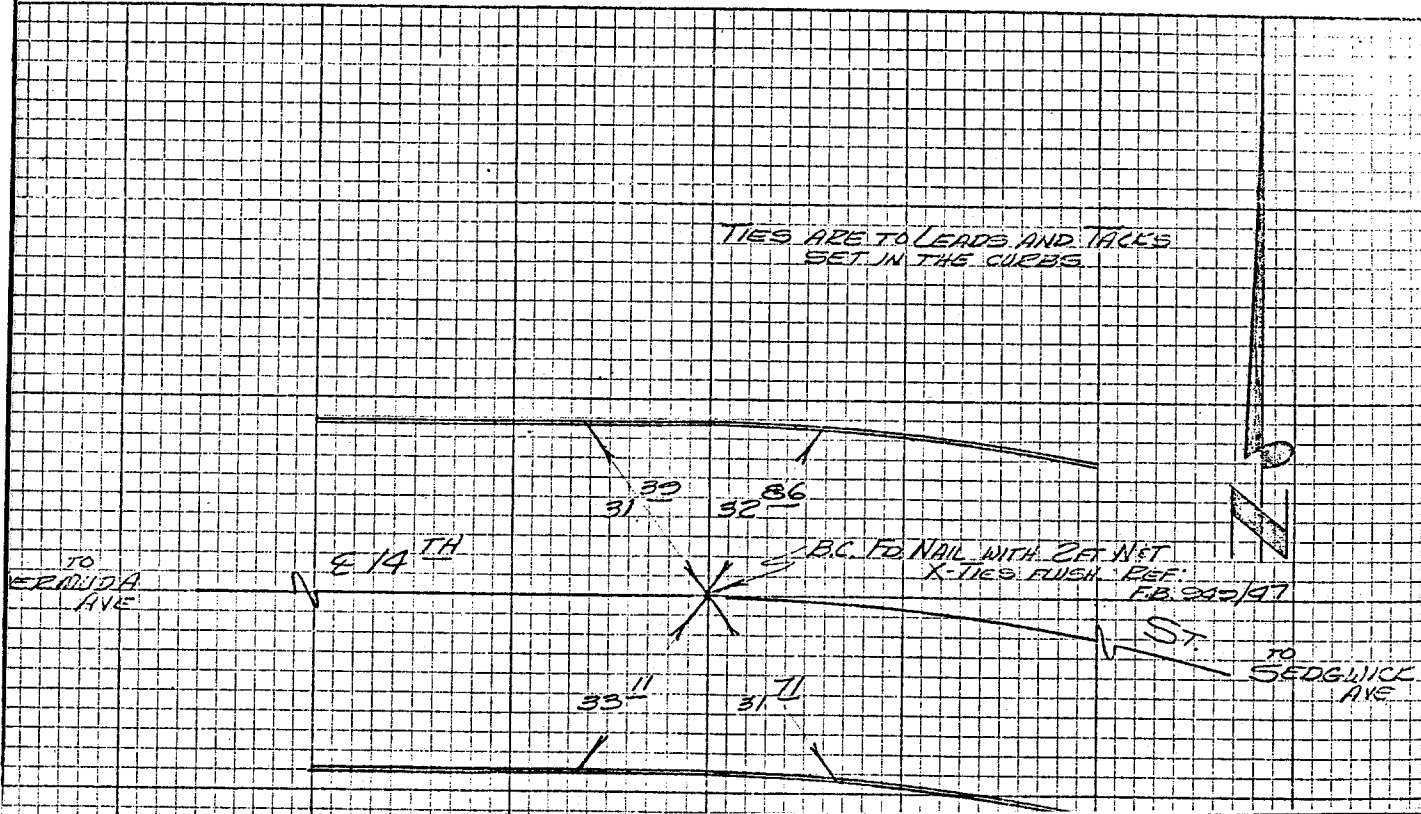

✕ FD. Ramset Nail on T/C
 ■ FD. "C" Nail on T/C

● FD. LD. & TK. on T/C
 ○ Set LD. & TK. on T/C

OFFICIAL TIE PLAT
CITY OF RIVERSIDE

These ties are for the purpose of perpetuating the found monumentation. No claim is made as to the relationship of the points or lines shown hereon to true boundary locations.

Scale:
 Date:
 Drawn by:
 W.O.:
 F.B.:

Sheet 1 of 1
 File No.: