


Street: Fourteenth St  
 9399 7116  
 X-Street: Bl. B'wn Pennsylvania Ave  
 OFFICIAL USE ONLY & Sedgewick Ave  
 32

14<sup>TH</sup> ST  
 AT B.C. BET SEDGWICK  
 AND PENNSYLVANIA

HISTORICAL DATA F.B. 949/98	TRANSIT TIES	CREW FRY RUSSELL
		F.B. 949/57

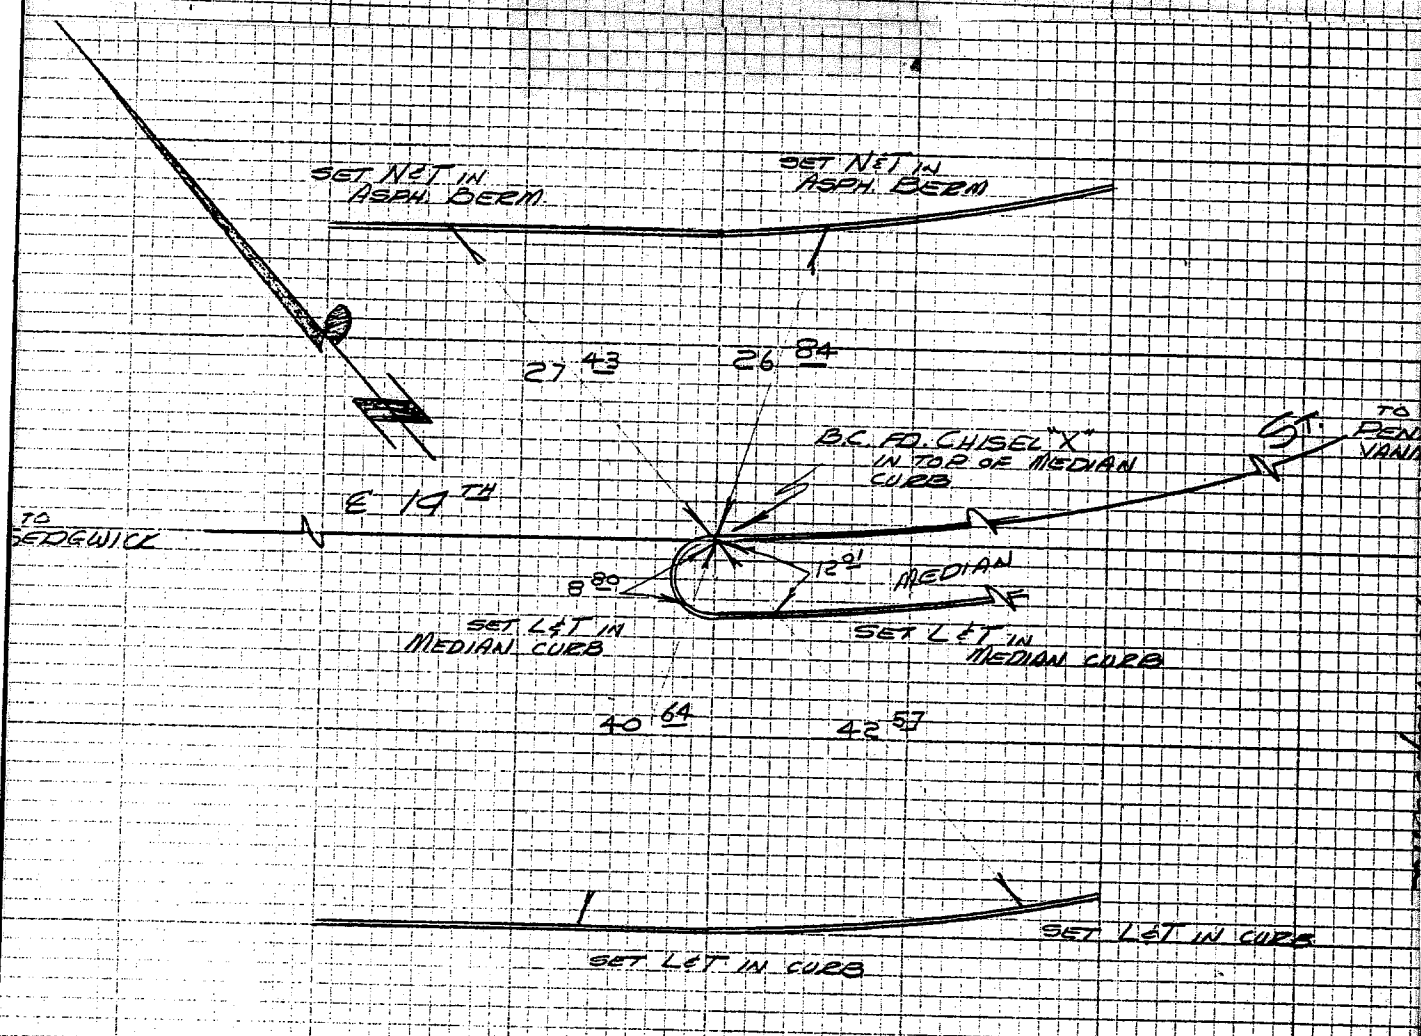

- ✕ FD. Ramset Nail on T/C
- FD. LD. & TK. on T/C
- FD. "C" Nail on T/C
- Set LD. & TK. on T/C

Scale:  
 Date:  
 Drawn by:  
 W.O.:  
 F.B.:

## OFFICIAL TIE PLAT

### CITY OF RIVERSIDE

*These ties are for the purpose of perpetuating the found monumentation. No claim is made as to the relationship of the points or lines shown hereon to true boundary locations.*

Sheet 1 of 1  
 File No.: