


SURVEY NOTES

Street: **UTICA ST**
9358 TIE

X-Street: **BATHURST RD**
 OFFICIAL USE ONLY

BATHURST RD.

- △ SET RAMSET NAIL IN T.C. TAGGED
- SET RAMSET NAIL IN T.C. TAGGED LS. ON RE PROD.

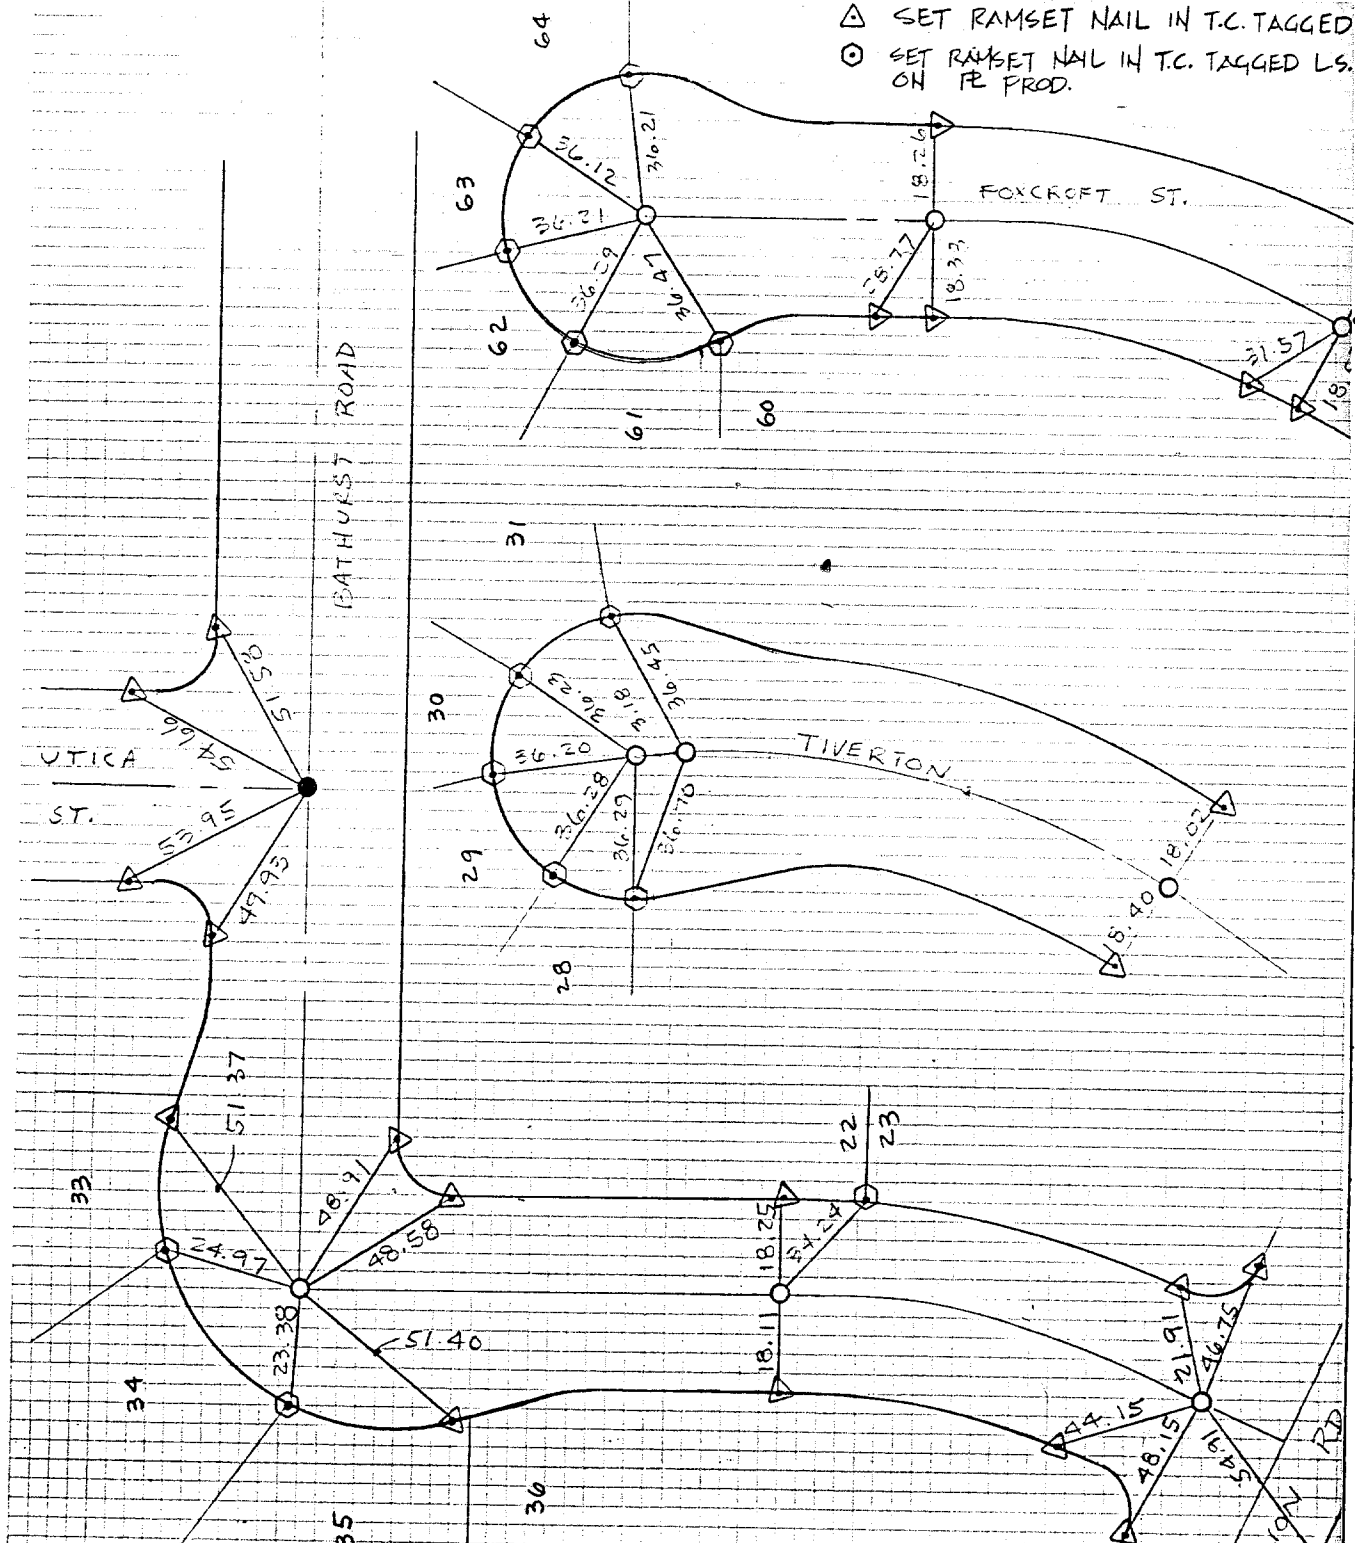

- × FD. Ramset Nail on T/C
- FD. LD. & TK. on T/C
- FD. "C" Nail on T/C
- Set LD. & TK. on T/C

Scale:
 Date:
 Drawn by:
 W.O.:
 F.B.:

OFFICIAL TIE PLAT
CITY OF RIVERSIDE

These ties are for the purpose of perpetuating the found monumentation. No claim is made as to the relationship of the points or lines shown hereon to true boundary locations.

Sheet 1 of 1
 File No.: