


Street: **MEADOWBROOK LANE**  
**995C TIE**  
**GARDENA ST.**  
 X-Street:  
 OFFICIAL USE ONLY

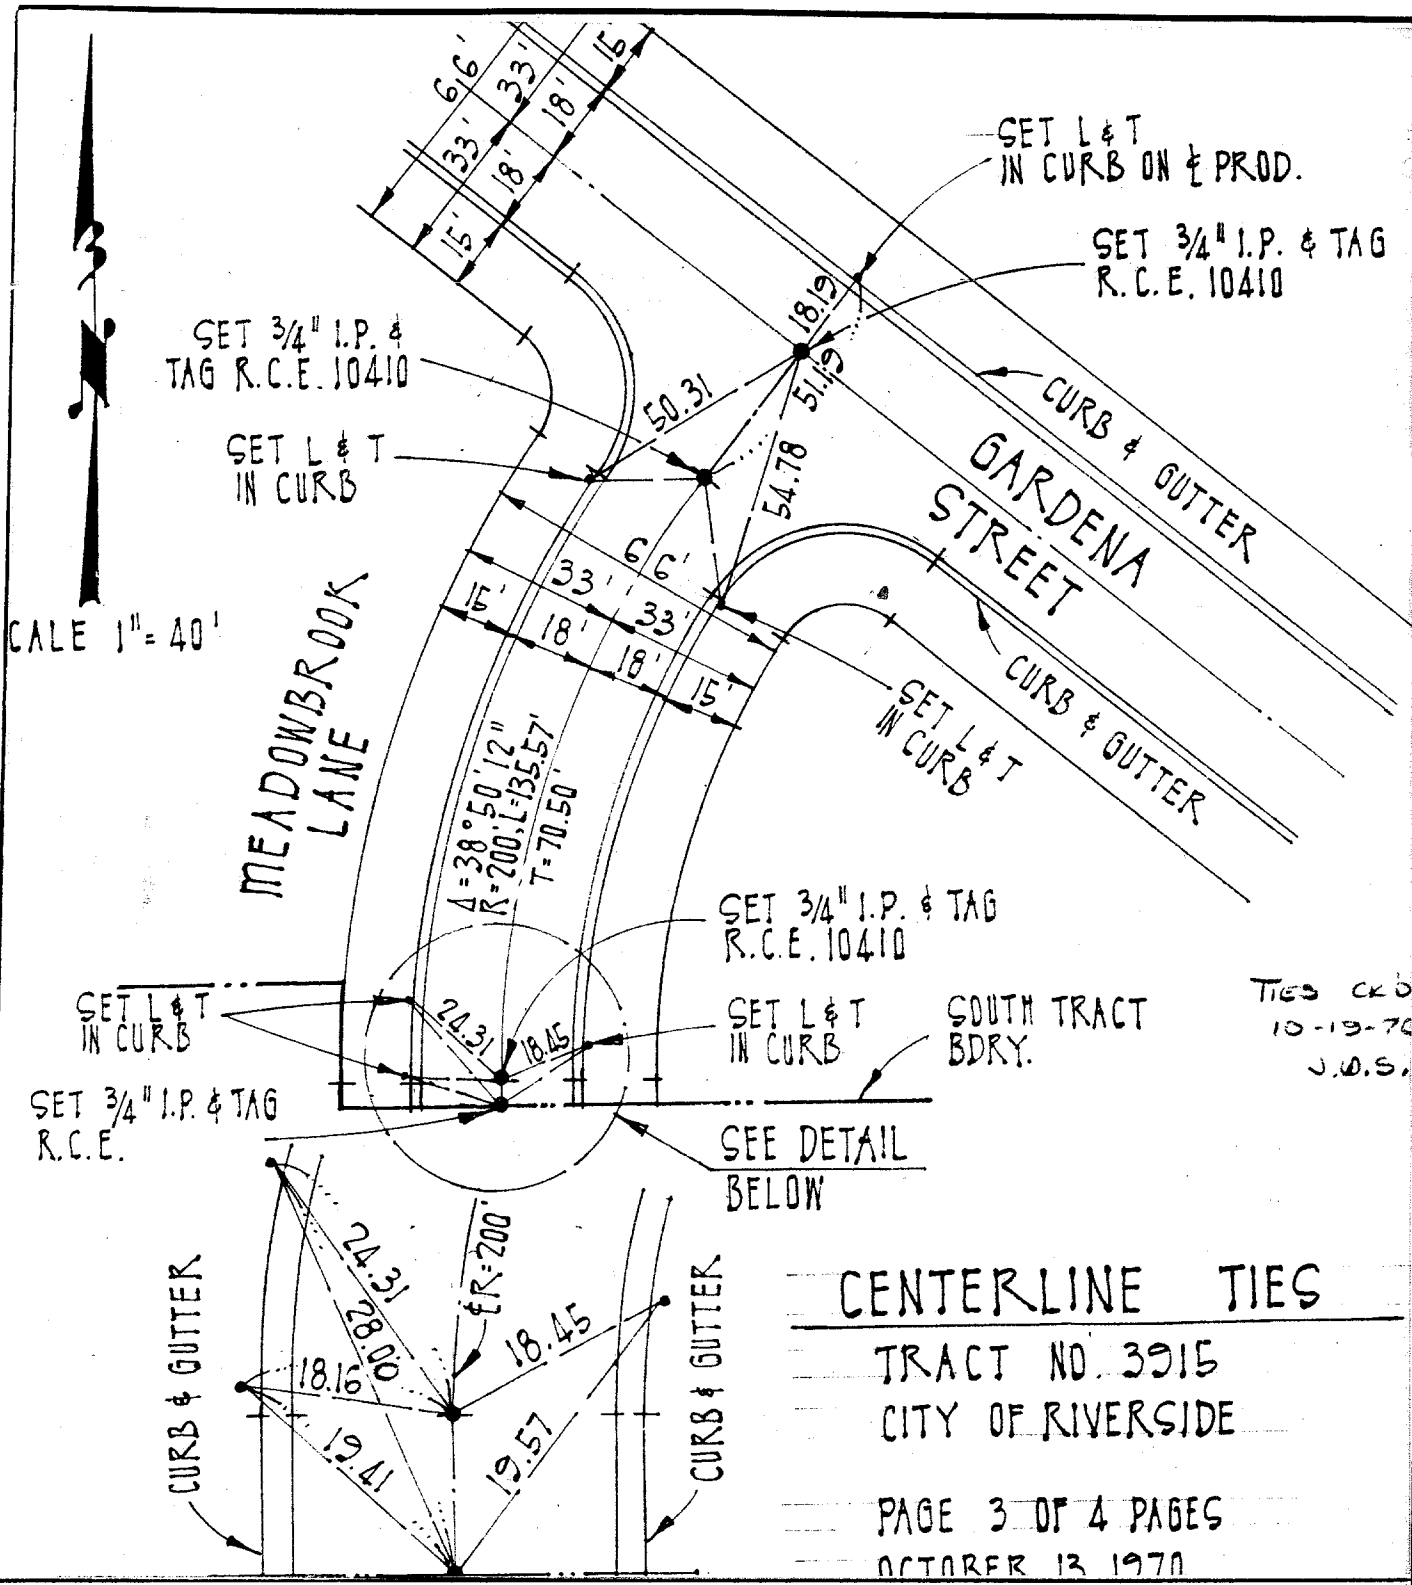

**CENTERLINE TIES**

TRACT NO. 3915  
 CITY OF RIVERSIDE  
 PAGE 3 OF 4 PAGES  
 OCTOBER 13 1970

- ✕ FD. Ramset Nail on T/C
- FD. LD. & TK. on T/C
- FD. "C" Nail on T/C
- Set LD. & TK. on T/C

Scale:  
 Date:  
 Drawn by:  
 W.O.:  
 F.B.:

**OFFICIAL TIE PLAT**  
**CITY OF RIVERSIDE**

*These ties are for the purpose of perpetuating the found monumentation. No claim is made as to the relationship of the points or lines shown hereon to true boundary locations.*

Sheet 1 of 1  
 File No.: