

SCALE: 1" = 40'

DATE: 2-19-01

DR. BY: C.E.G.

W.O.: 1120-001

2020 IOWA Avenue, Suite 102, Riverside, CA 92507
P.O. Box 52050, Riverside, CA 92517 (909) 683-5234 FAX (909) 683-5301

PREPARED BY: **C.E.G.**
Canty Engineering Group, Inc.
CIVIL ENGINEERING PLANNING SURVEYING

OF 6 SHEETS

2

SHEET


--- OFFICIAL TIE PLAT --- CITY OF RIVERSIDE

TRACT 27982-1

STREET NORTHROP DRIVE 9487 TIF
OFFICE USE ONLY X-STREET CAIRN COURT

LEGEND

- O-Set 1/2" spike and R.C.E. 17550 Tag, flush.
- Set ramset nail on top of curb.
- Δ-Set nail w/R.C.E. 17550 tag on top of curb at prolongation of side lot lines.

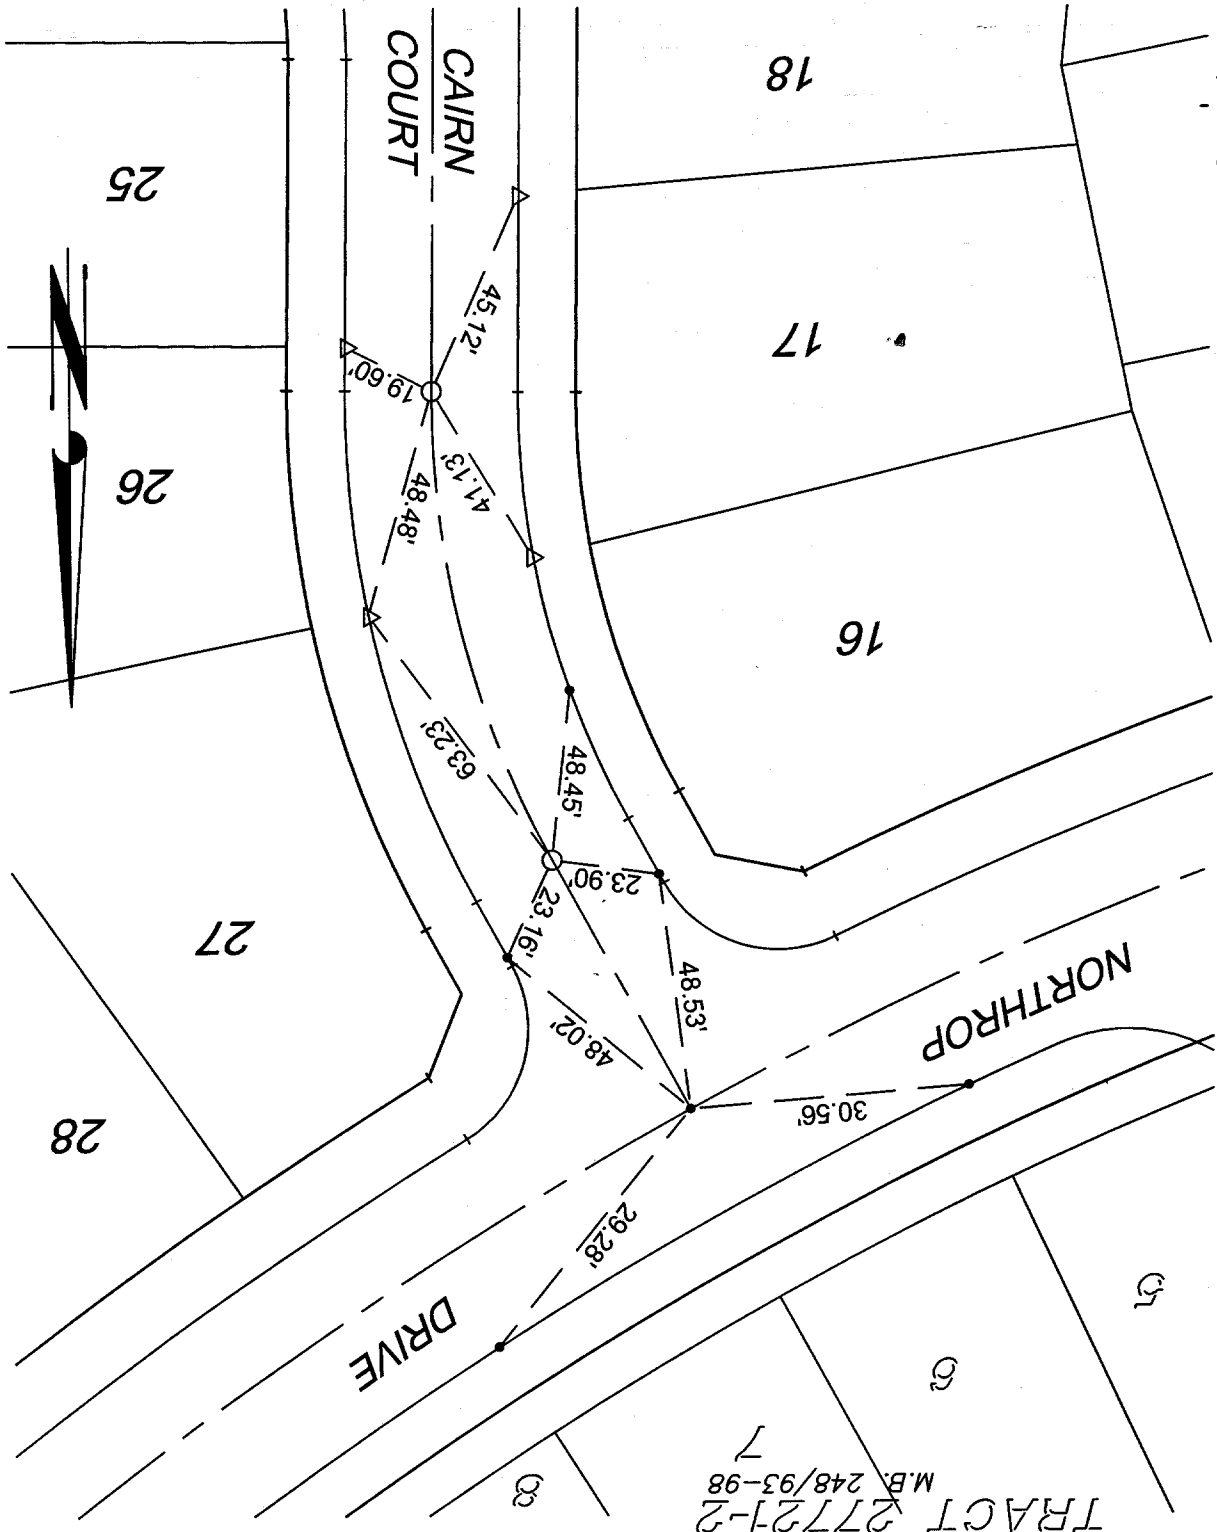

TRACT 27721-2
M.B. 248/93-98