


# SWING TIES

HISTORICAL DATA

-MB 31/38-39

MASSACHUSETTS

AVE.

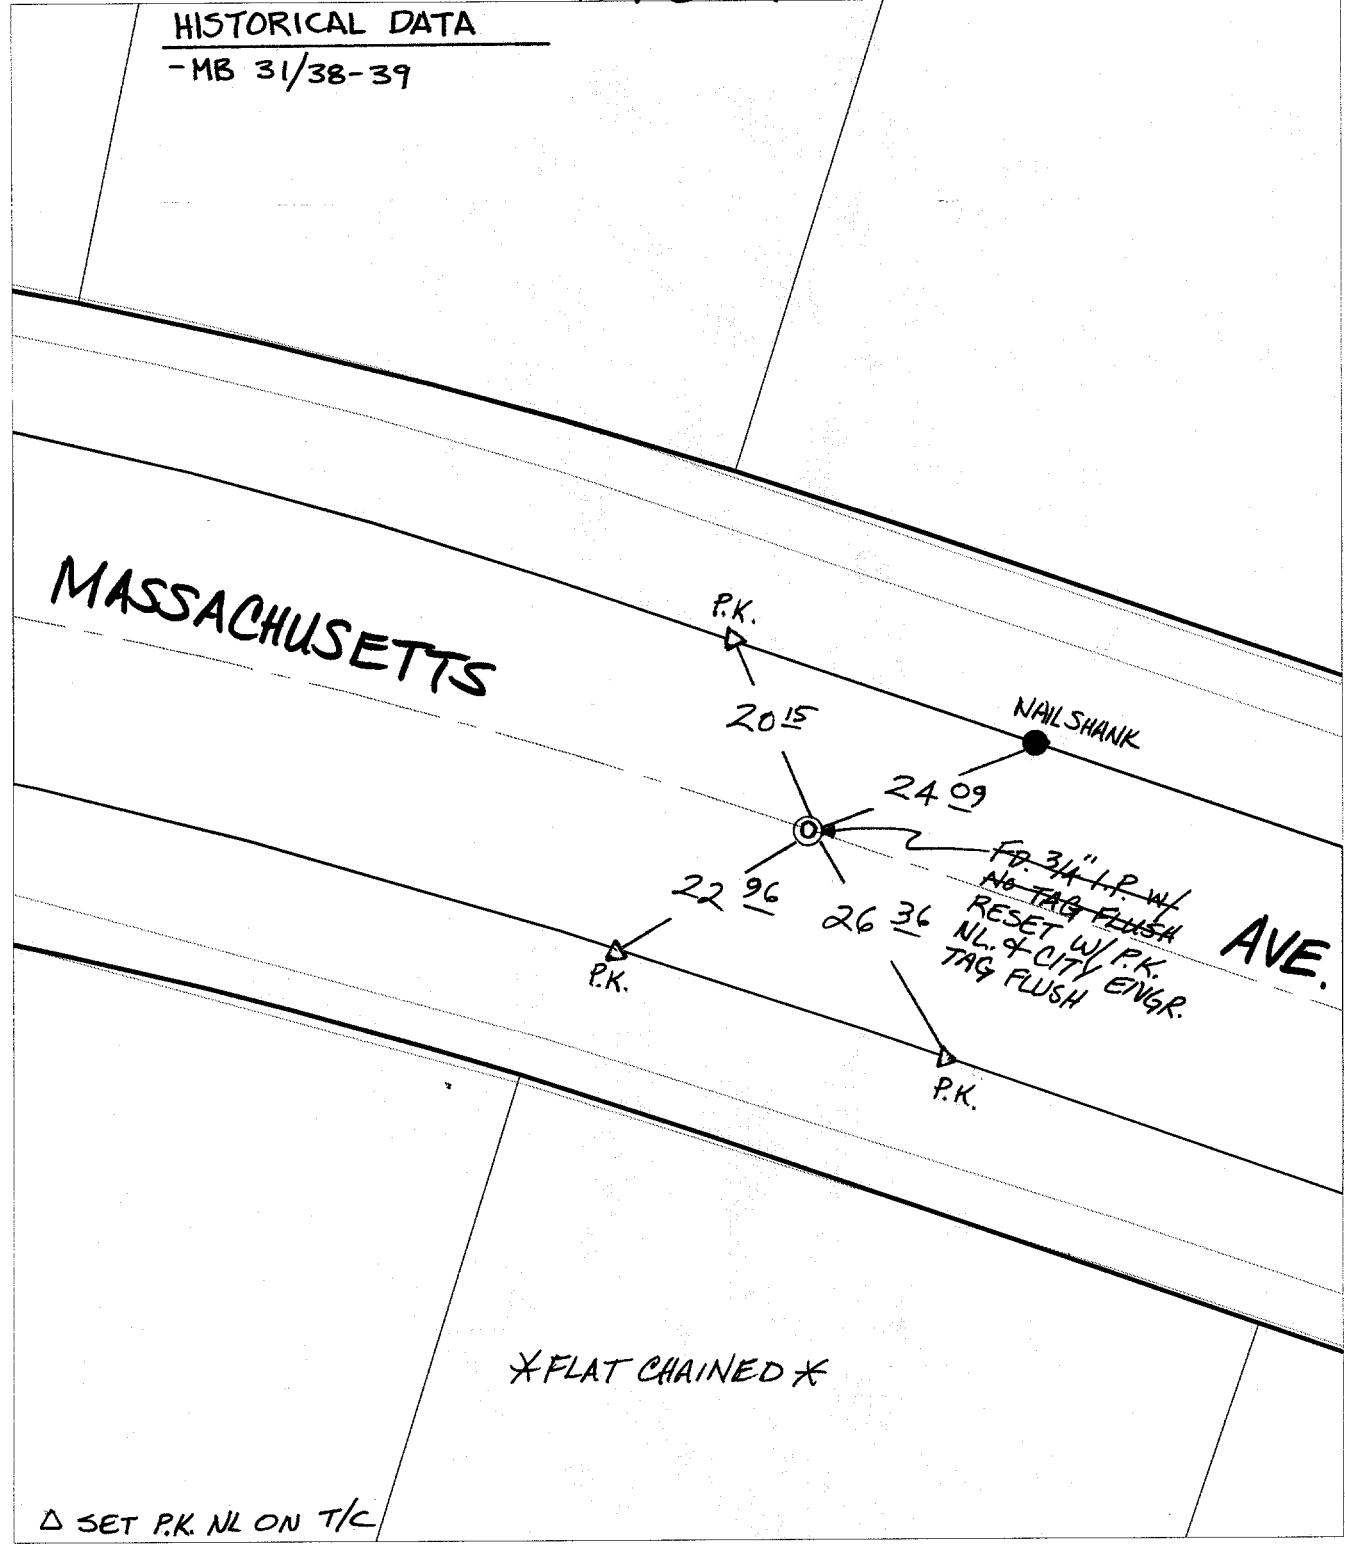

\*FLAT CHAINED\*

△ SET P.K. NL ON T/C

- ✕ FD. Ramset Nail on T/C      ● FD. LD. & TK. on T/C
- FD. "C" Nail on T/C      ○ Set LD. & TK. on T/C

P.K. and City Engineer tag to be set @ surface after street construction is complete. (If possible)

Street: **9539 TIF** MASSACHUSETTS AVE. (B.C.) X-Street: E'LY OF FLANDERS RD.  
 OFFICIAL USE ONLY

Scale: 1" = 20'  
 Date: 04/19/01  
 Drawn by: survey  
 W.O.:  
 F.B.:

## OFFICIAL TIE PLAT CITY OF RIVERSIDE



*These ties are for the purpose of perpetuating the found monumentation. No claim is made as to the relationship of the points or lines shown hereon to true boundary locations.*

Sheet 1 of 1  
 File No.: