


TRANSIT TIES

HISTORICAL DATA

-MB 54/95

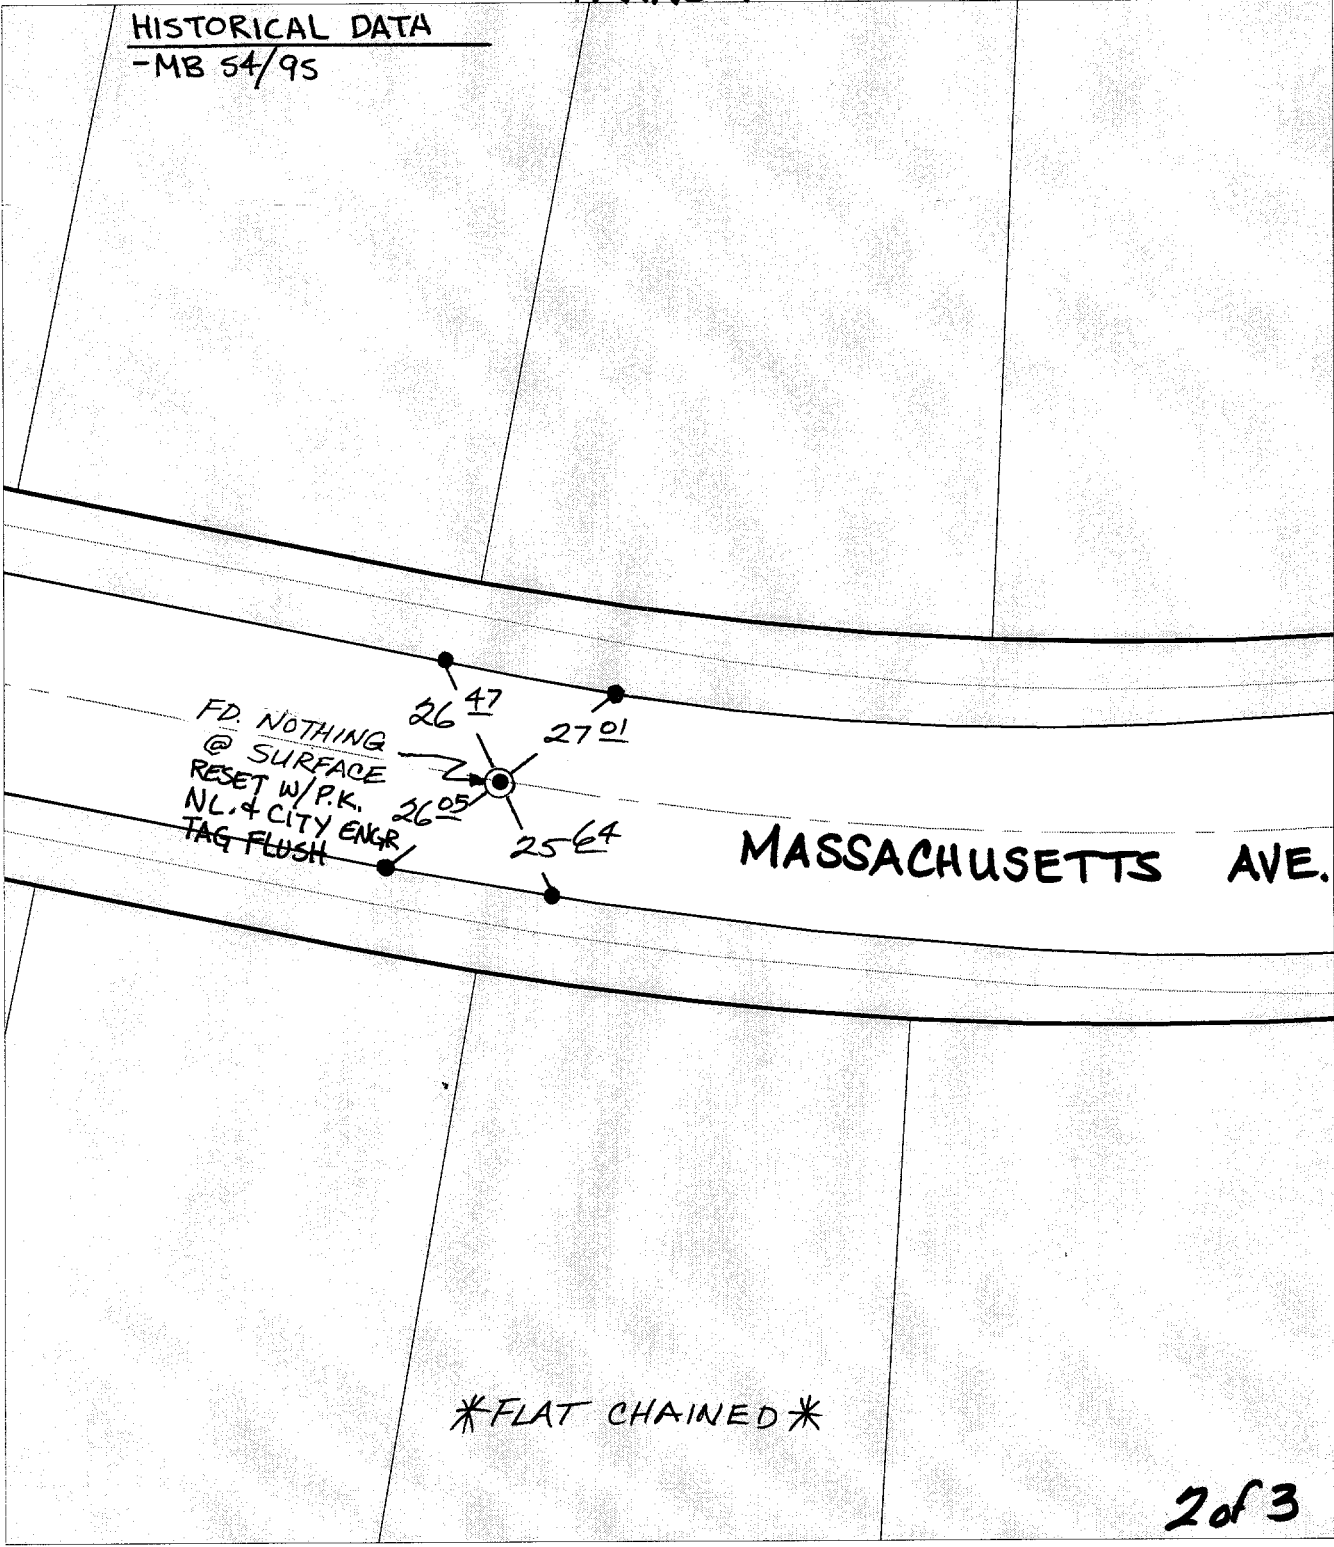

Street: MASSACHUSETTS AVE. (E.C.) X-Street: E'LY OF SUGARLOAF DR.  
 9544 TIF OFFICIAL USE ONLY

- ✕ FD. Ramset Nail on T/C
  - FD. LD. & TK. on T/C
  - FD. "C" Nail on T/C
  - Set LD. & TK. on T/C
- P.K. and City Engineer tag to be set @ surface after street construction is complete. (If possible)*

Scale: 1" = 30'  
 Date: 04/11/01  
 Drawn by: survey  
 W.O.:  
 F.B.:

**OFFICIAL TIE PLAT**  
 CITY OF RIVERSIDE

*These ties are for the purpose of perpetuating the found monumentation. No claim is made as to the relationship of the points or lines shown hereon to true boundary locations.*



Sheet 1 of 1  
 File No.: