


NO TIES

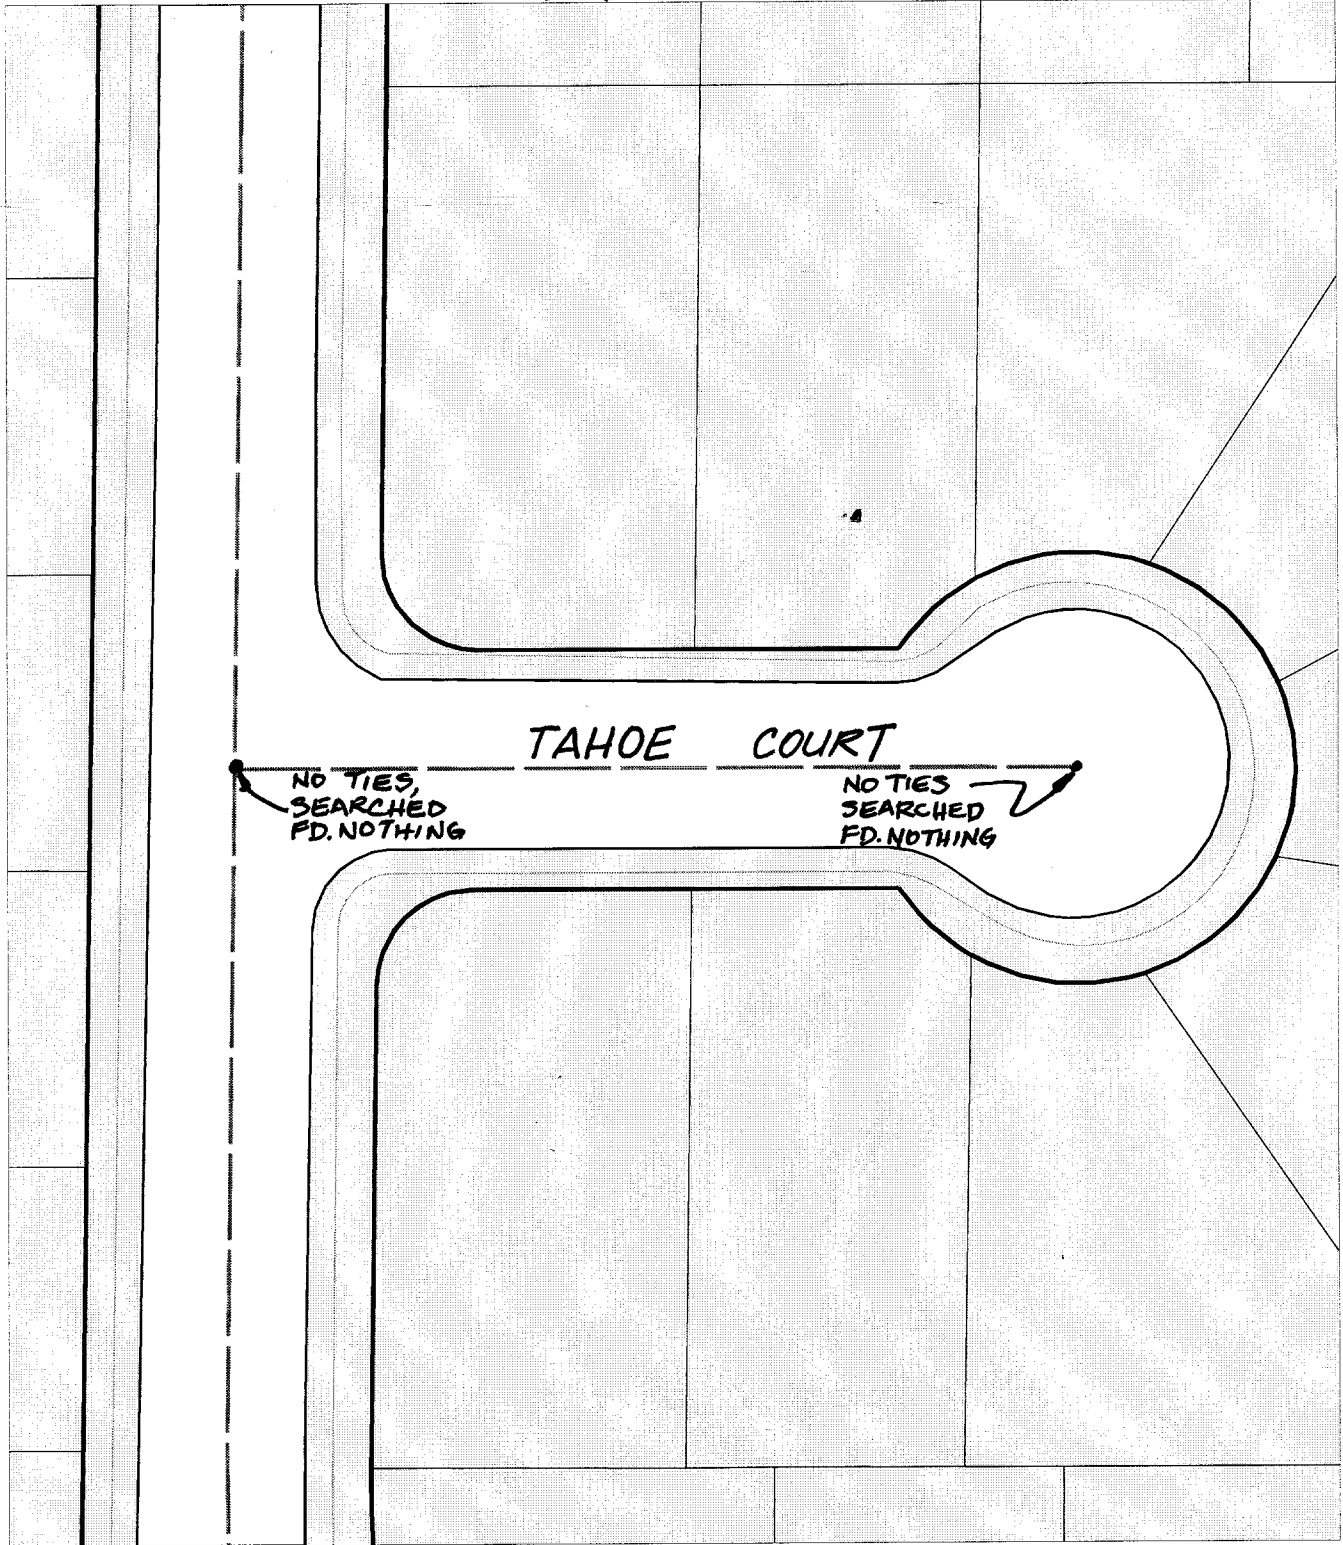

NO TIES,
SEARCHED
FD. NOTHING

TAHOE COURT

NO TIES
SEARCHED
FD. NOTHING

- ✕ FD. Ramset Nail on T/C
- FD. "C" Nail on T/C

- FD. LD. & TK. on T/C
- Set LD. & TK. on T/C

Street: 9554 TAHOE COURT
 X-Street: YELLOWSTONE DR
 OFFICIAL USE ONLY

Scale: 1" = 40'

Date: 10/21/99

Drawn by: ESGATE

W.O.:

F.B.:

OFFICIAL TIE PLAT

CITY OF RIVERSIDE

These ties are for the purpose of perpetuating the found monumentation. No claim is made as to the relationship of the points or lines shown hereon to true boundary locations.



Sheet 1 of 1

File No.: