


956.TIF

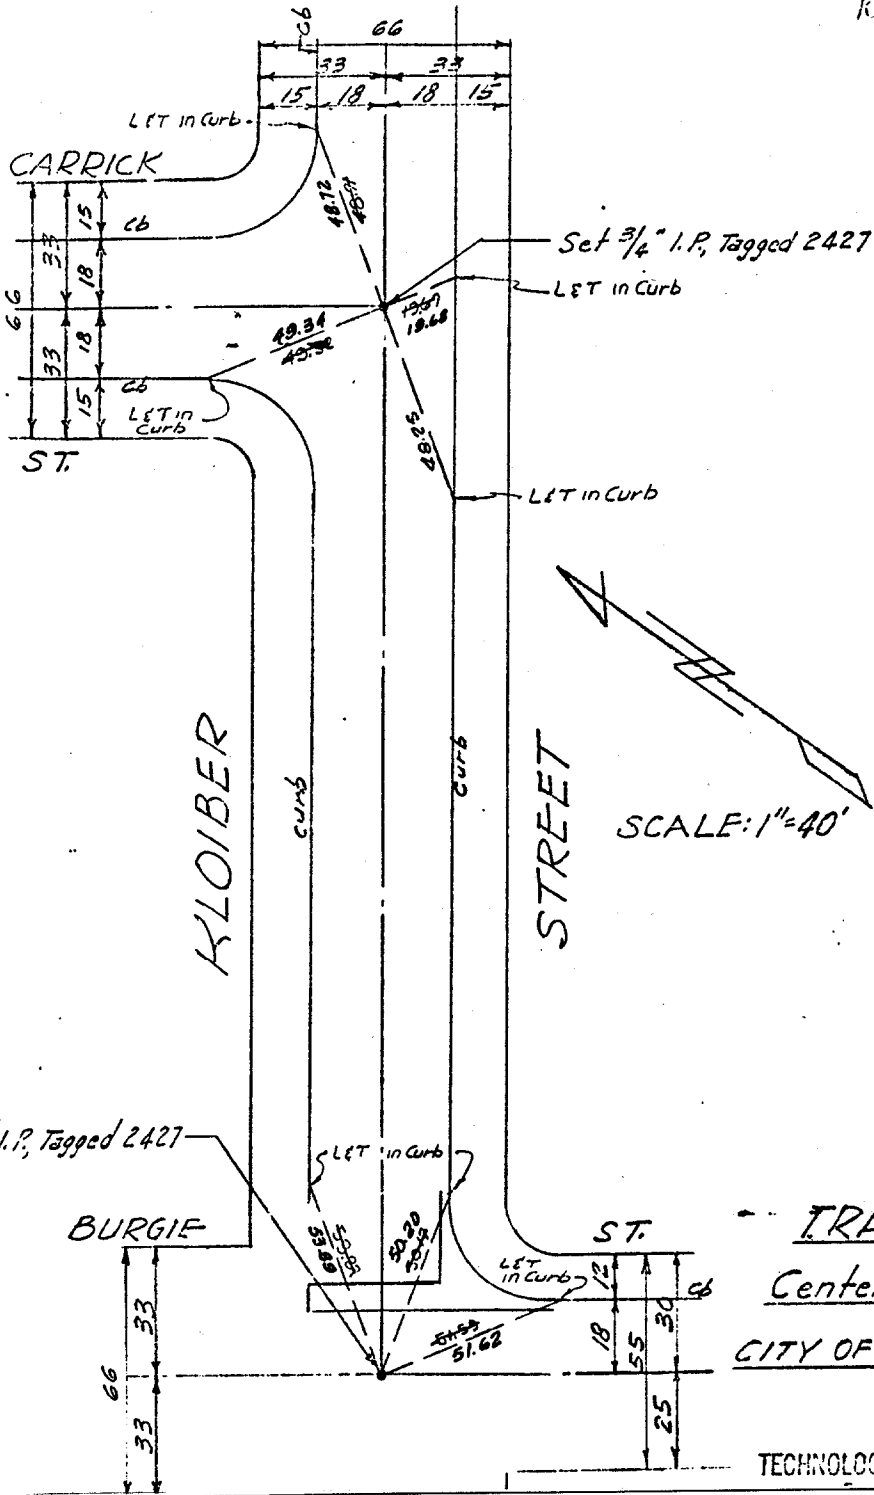

Kloiber St

Street: BURGE ST.

OFFICIAL USE ONLY

X-Street: KLOIBER ST.

© KLOIBER ST.

TRACT NO 3181
Centerline Tie Notes
CITY OF RIVERSIDE, CALIF.

TECHNOLOGICAL ENGINEERING CORP.

- ✕ FD. Ramset Nail on T/C
- FD. LD. & TK. on T/C
- FD. "C" Nail on T/C
- Set LD. & TK. on T/C

OFFICIAL TIE PLAT

CITY OF RIVERSIDE

These ties are for the purpose of perpetuating the found monumentation. No claim is made as to the relationship of the points or lines shown hereon to true boundary locations.

Scale:
Date:
Drawn by:
W.O.:
F.B.:

Sheet 1 of 1
File No.: