


FILE 656

Street: BURLINGTON CIRCLE

X-Street: MEDFORD ST

OFFICIAL USE ONLY

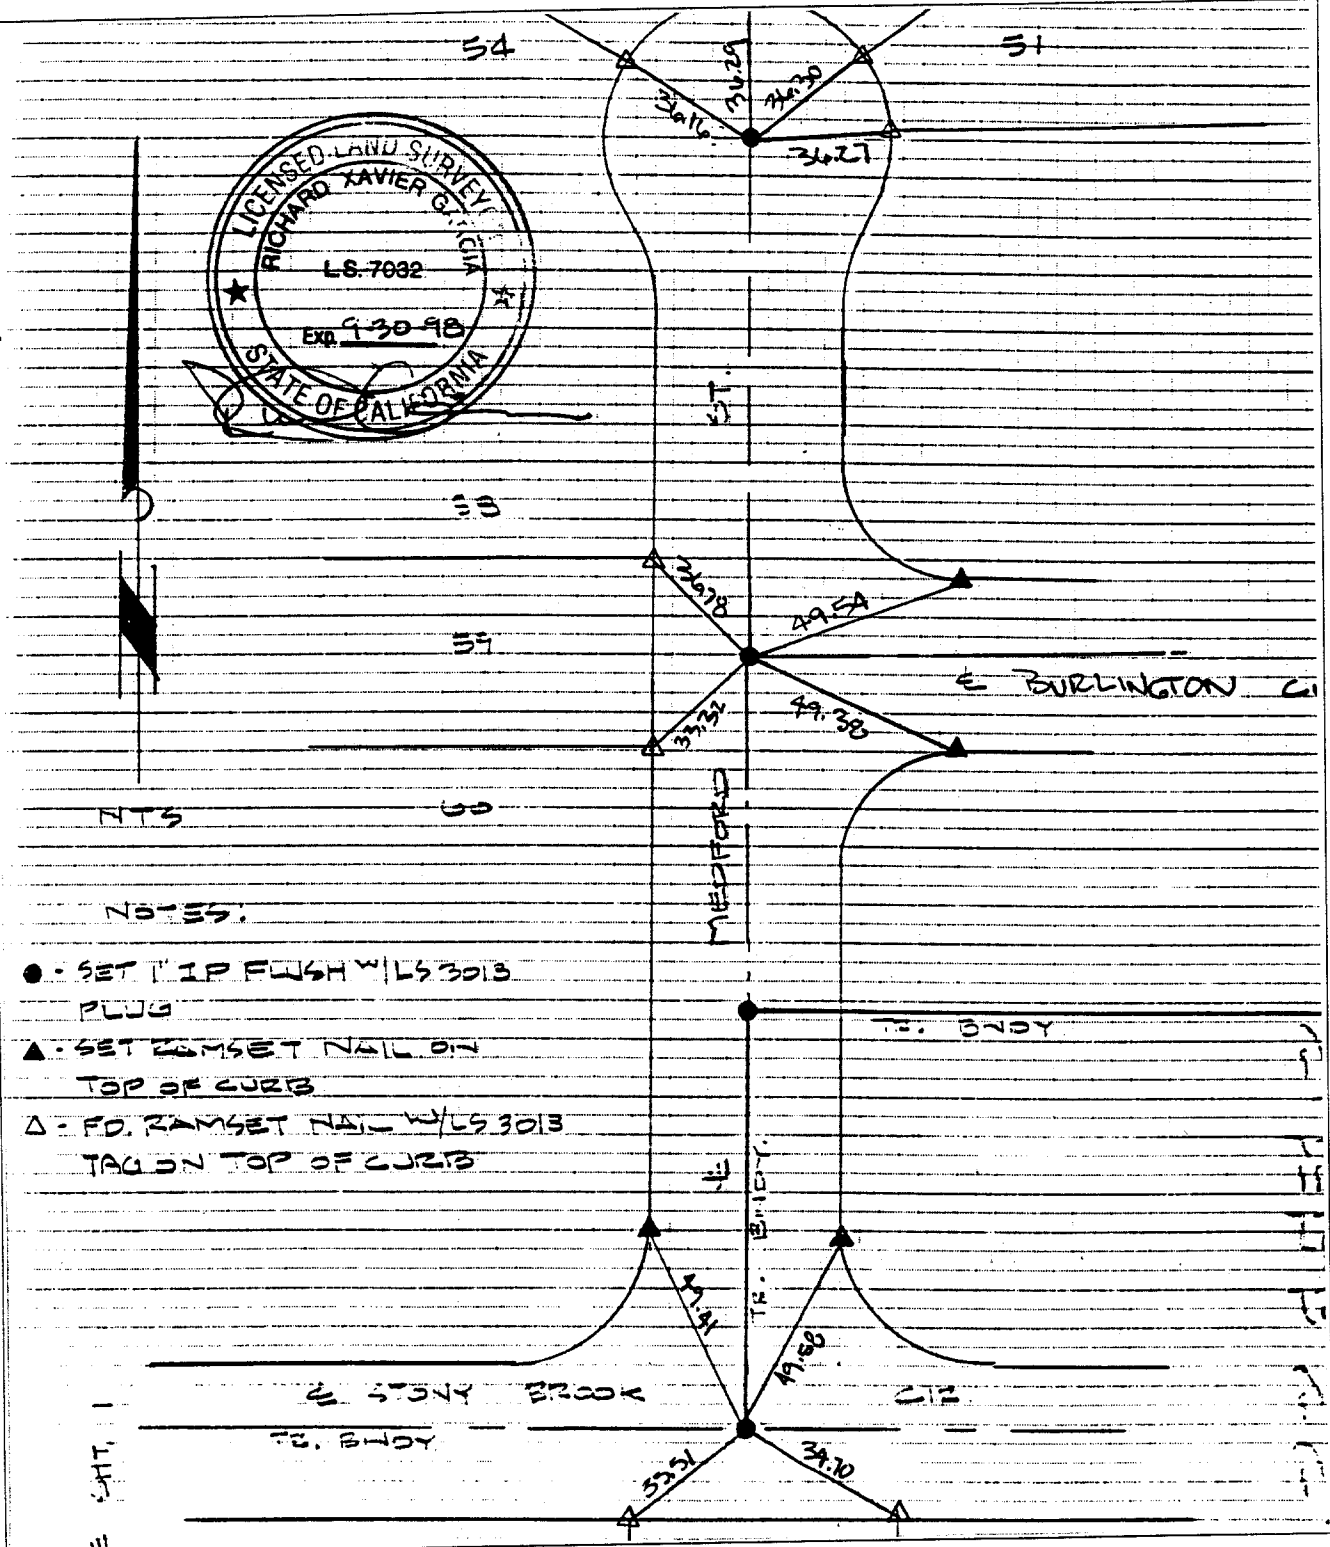

- SET TIP FLUSH W/LS 3013 PLUG
- ▲ SET RAMSET NAIL ON TOP OF CURB
- △ FD. RAMSET NAIL W/LS 3013 TAG ON TOP OF CURB

- × FD. Ramset Nail on T/C
- FD. LD. & TK. on T/C
- FD. "C" Nail on T/C
- Set LD. & TK. on T/C

Scale:
 Date:
 Drawn by:
 W.O.:
 F.B.:

OFFICIAL TIE PLAT

CITY OF RIVERSIDE

These ties are for the purpose of perpetuating the found monumentation. No claim is made as to the relationship of the points or lines shown hereon to true boundary locations.

Sheet 1 of 1
 File No.: