




SCALE 1"=30'

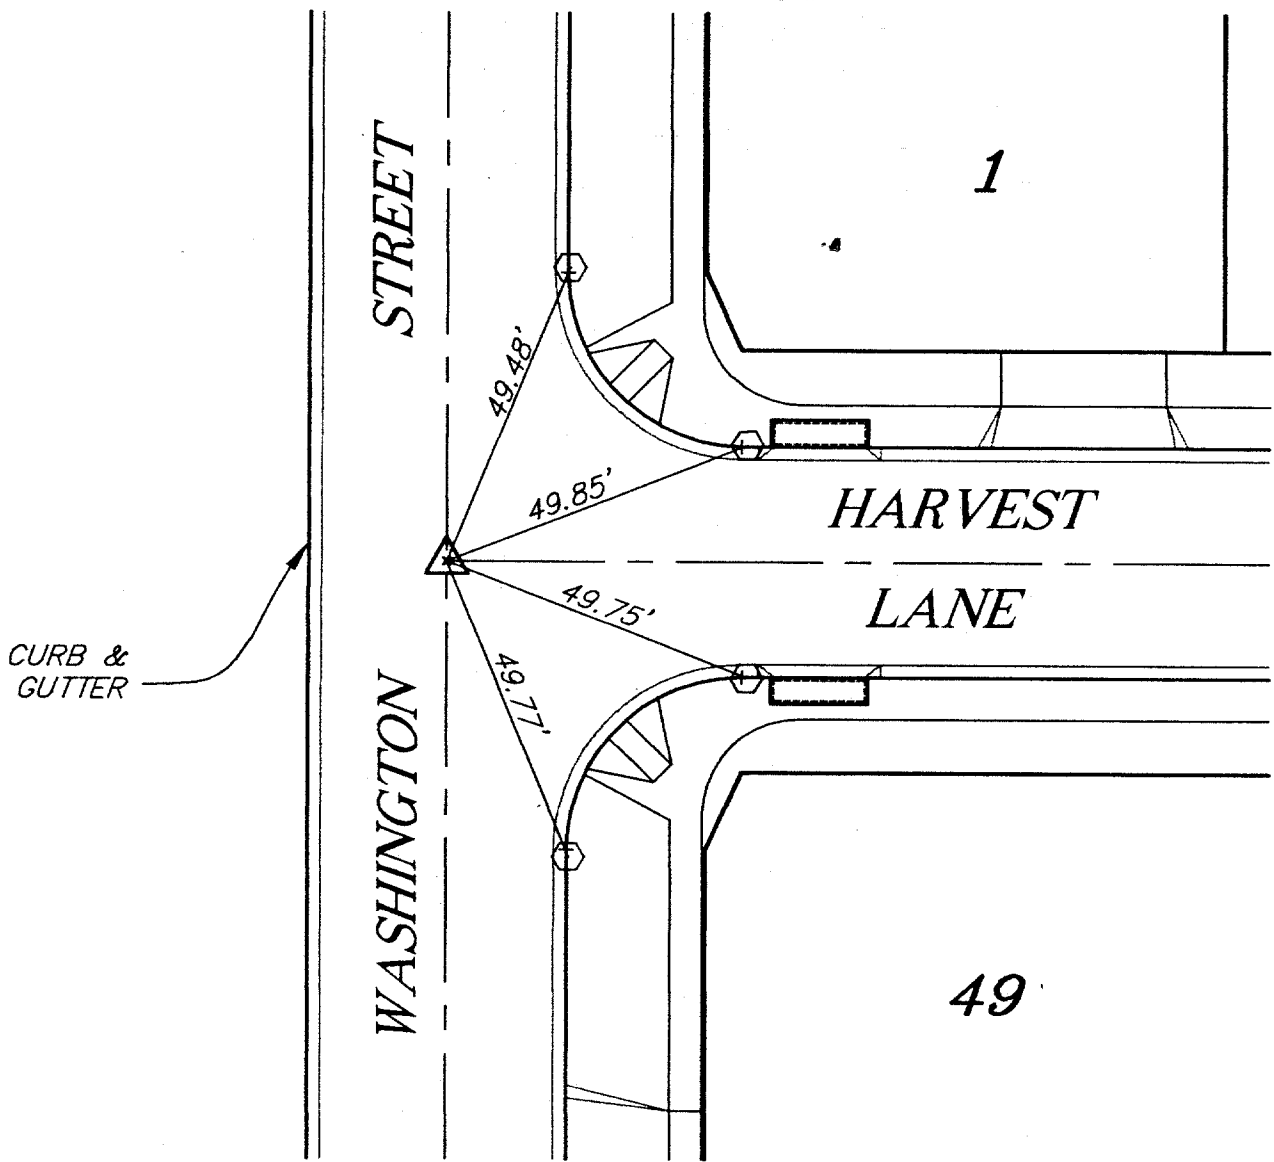

CURB & GUTTER

STREET

WASHINGTON

HARVEST  
LANE

X-STREET: HARVEST LANE

STREET: WASHINGTON STREET

1

49



CIVIL ENGINEERING SURVEYING LAND PLANNING  
5029 La Mer Dr. Suite E, Riverside, CA 92507  
(908) 884-9815 / FAX (908) 884-4875

- △ = SET 1" IP WITH PLASTIC PLUG, "RCE 21884", FLUSH.
- = SET L/T/TAG, "RCE 21884", ON TC.
- ◻ = SET L/T/TAG, "RCE 21884", ON TC, 1'± FROM RETURN.
- = SET L/T/TAG, "RCE 21884", PL PROD. ON TC.

SCALE: 1"=30'  
DATE: 4/3/00  
DRAWN BY: MUSE  
W.O.:  
F.B.:

**OFFICIAL TIE PLAT**  
CITY OF RIVERSIDE

THESE TIE ARE FOR THE PURPOSE OF PERPETUATING THE FOUND MONUMENTATION. NO CLAIM IS MADE AS TO THE RELATIONSHIP OF THE POINTS OR LINES SHOWN HEREON TO TRUE BOUNDARY LOCATIONS.

SHEET 1 OF 1  
FILE NO.:

1605 TIF  
JUL 5096