


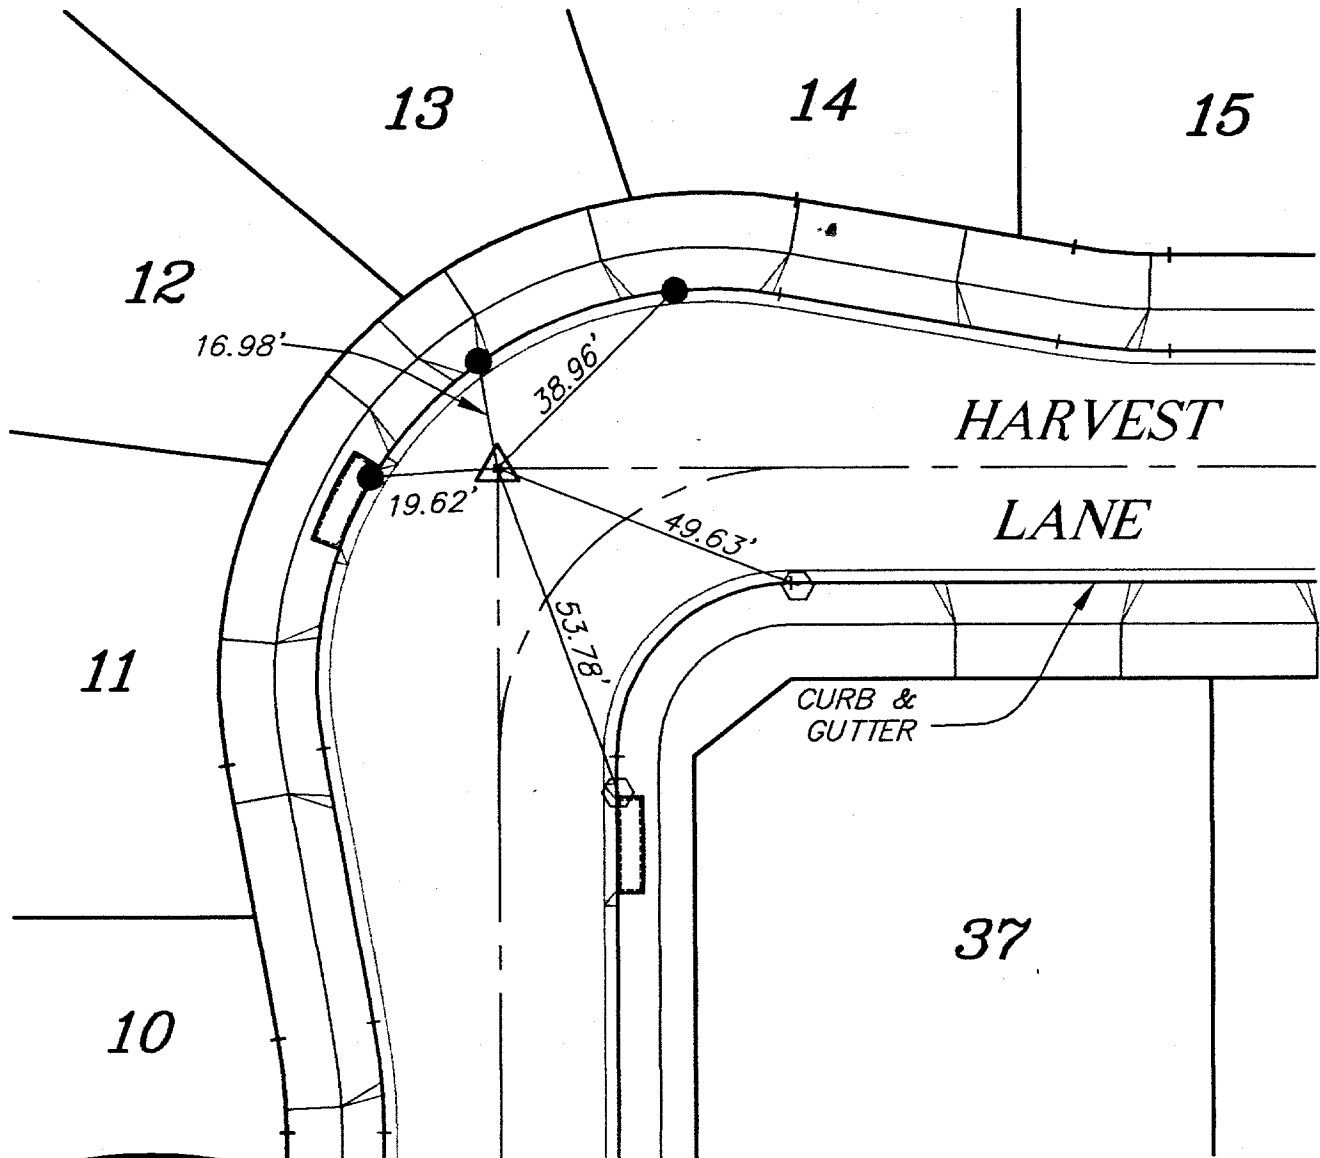

SCALE 1"=30'



X-STREET: HARVEST LANE

STREET: HARVEST LANE

711 6079



CIVIL ENGINEERING SURVEYING LAND PLANNING
5029 La Mer Dr. Suite E, Riverside, CA 92507
(909) 884-9815 / FAX (909) 884-4875



= SET 1" IP WITH PLASTIC PLUG, "RCE 21884", FLUSH.



= SET L/T/TAG, "RCE 21884", ON TC, 1'± FROM RETURN.



= SET L/T/TAG, "RCE 21884", ON TC.



= SET L/T/TAG, "RCE 21884", PL PROD. ON TC.

SCALE: 1"=30'

DATE: 4/3/00

DRAWN BY: MUSE

W.O.:

F.B.:

OFFICIAL TIE PLAT
CITY OF RIVERSIDE

THESE TIE ARE FOR THE PURPOSE OF PERPETUATING THE FOUND MONUMENTATION. NO CLAIM IS MADE AS TO THE RELATIONSHIP OF THE POINTS OR LINES SHOWN HEREON TO TRUE BOUNDARY LOCATIONS.

SHEET 1 OF 1

FILE NO.: