


9613 71F

Street: COLUMBIA AVE. X-Street: S.E'LY OF CLARK ST.
TRACT BDY. OFFICIAL USE ONLY

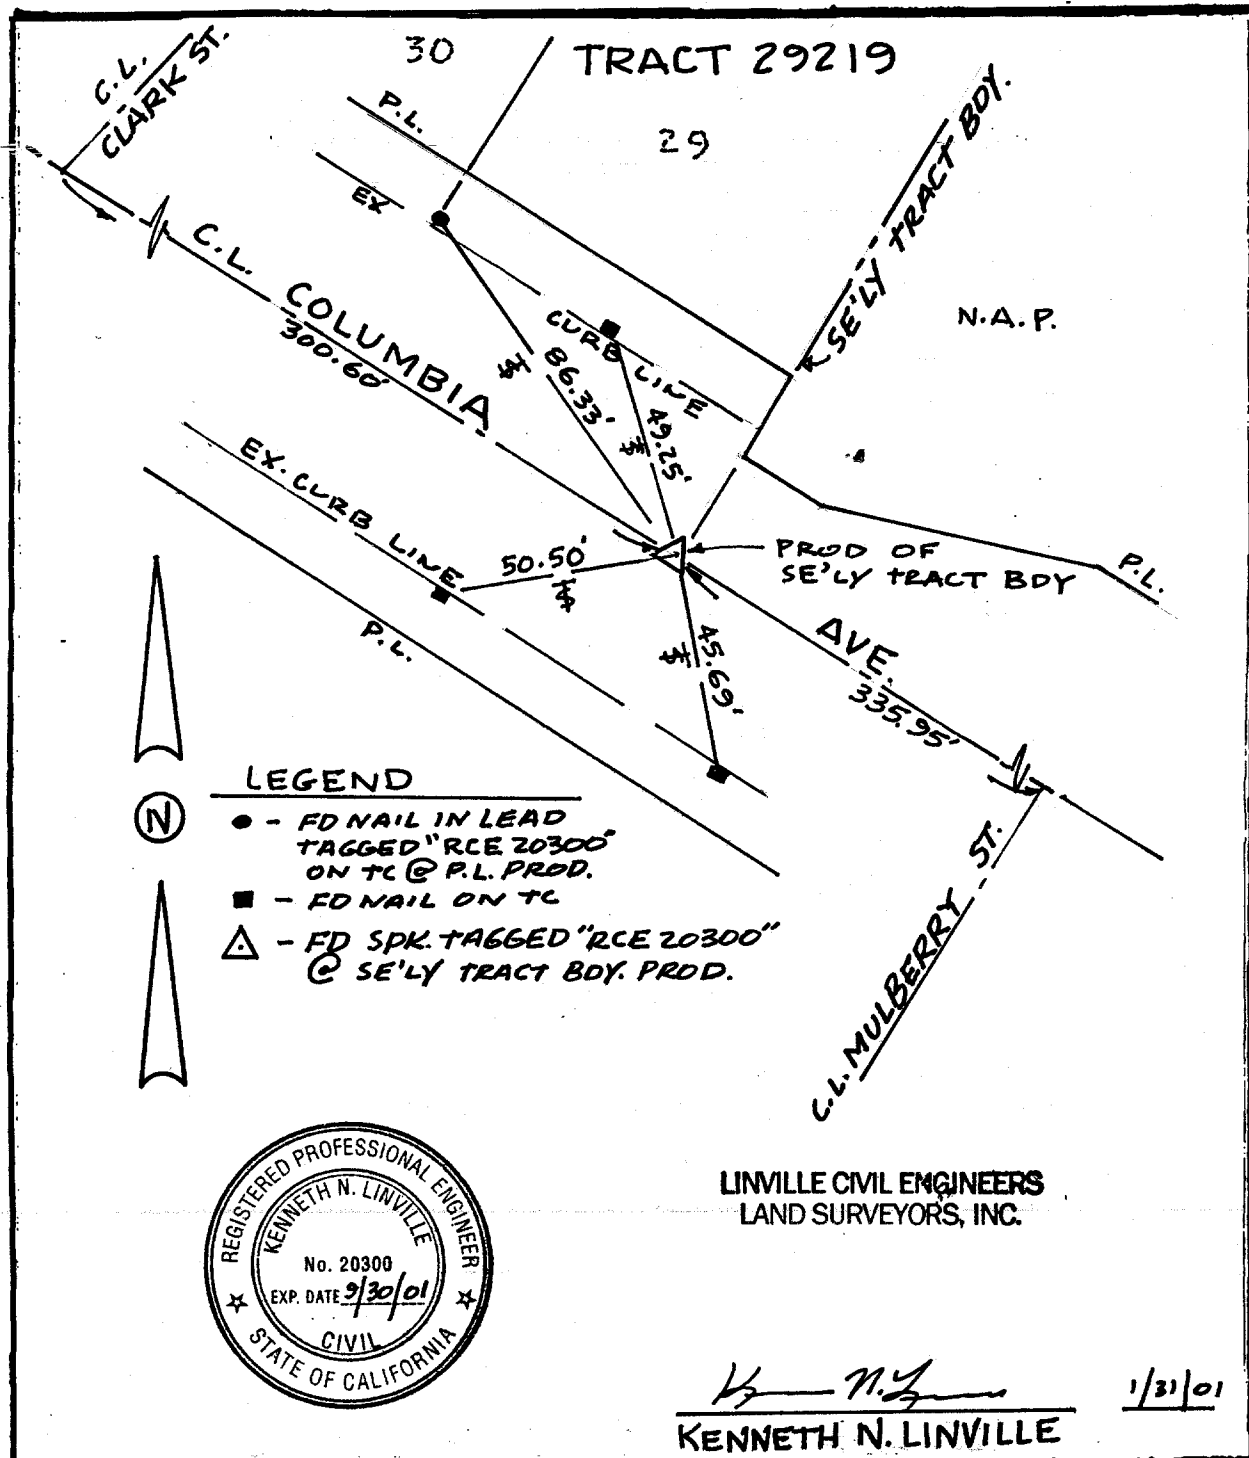

- LEGEND**
- - FD NAIL IN LEAD TAGGED "RCE 20300" ON TC @ P.L. PROD.
 - - FD NAIL ON TC
 - △ - FD SPK. TAGGED "RCE 20300" @ SE'LY TRACT BDY. PROD.



LINVILLE CIVIL ENGINEERS
LAND SURVEYORS, INC.

Kenneth N. Linville
KENNETH N. LINVILLE 1/31/01

Scale: 1" = 40'	OFFICIAL TIE PLAT CITY OF RIVERSIDE	These ties are for the purpose of perpetuating the found monumentation. No claim is made as to the relationship of the points or lines shown hereon to true boundary locations.	Sheet 1 of 1
Date: 1/31/01			File No.:
Drawn by: KNL			