


9616 TIF

Street: CLARK ST. X-Street: TRACT BDPASCHELS WY.

OFFICIAL USE ONLY

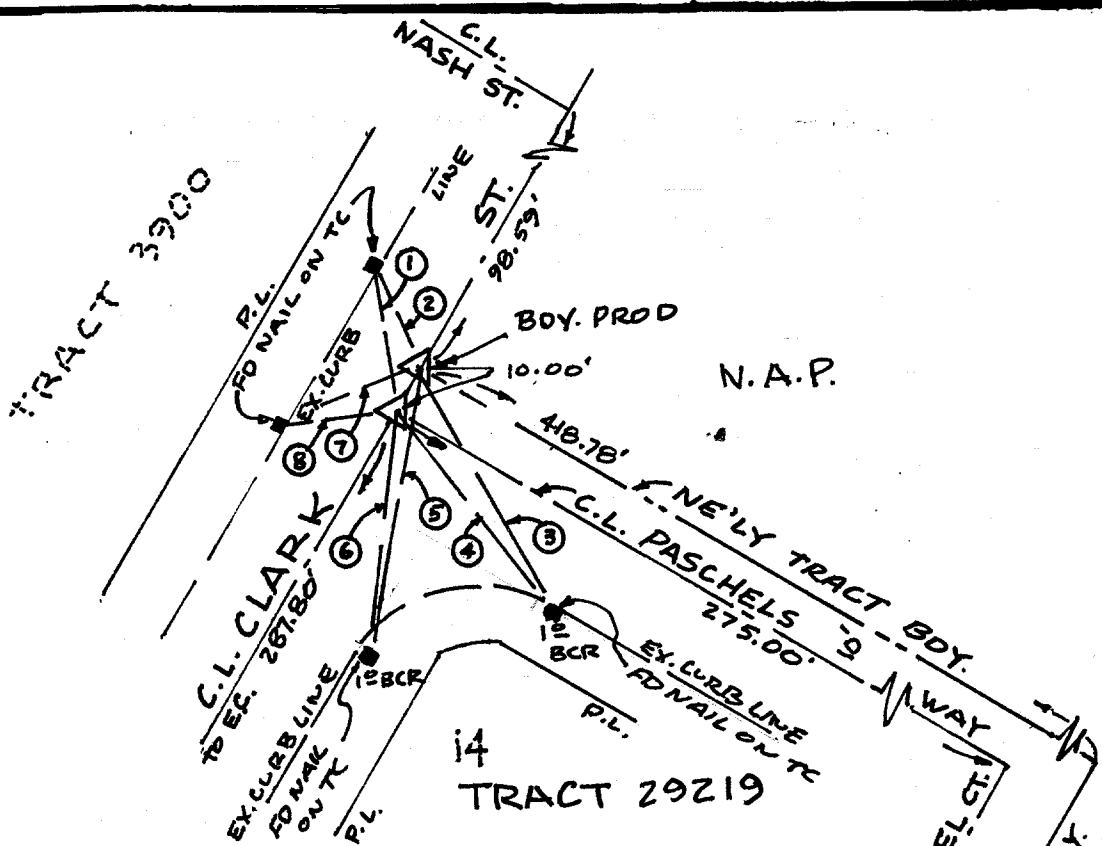

TIE DISTANCES

NO.	TO
①	29.41' → C.L. INT.
②	22.42' → BOY. PROD
③	55.57' → BOY. PROD
④	51.12' → C.L. INT.
⑤	59.69' → BOY. PROD
⑥	50.22' → C.L. INT.
⑦	31.71' → BOY. PROD
⑧	24.24' → C.L. INT.

NOTE: THE ABOVE TIES ARE SWING TIES.



LINVILLE CIVIL ENGINEERS
LAND SURVEYORS, INC.

Kenneth N. Linville 1/31/01
KENNETH N. LINVILLE

Scale: 1" = 40'
Date: 1/31/01
Drawn by: KNL

OFFICIAL TIE PLAT
CITY OF RIVERSIDE

These ties are for the purpose of perpetuating the found monumentation. No claim is made as to the relationship of the points or lines shown hereon to true boundary locations.

Sheet 1 of 1
File No.: