

STREET VAN BUREN BLVD. **9551 TIE** X-STREET E.C. W/ R OF BARTON RD. OFFICE USE ONLY


50

SCALE: 1"=30'
 DATE: 5-27
 DR. BY:
 W.O.:
 F.B.:

OFFICIAL TIE PLAT
 CITY OF RIVERSIDE
 These ties are for the purpose of perpetuating the found
 monumentation. No claim is made as to the relationship of
 the points or lines shown hereon to true boundary locations.

SHEET
 OF SHEETS
 FILE NO.:

X FD. Ramset Nail on T/C
 ■ FD. "C" Nail on T/C
 ● FD. LD. & TK. on T/C
 ○ SET LD. & TK. on T/C

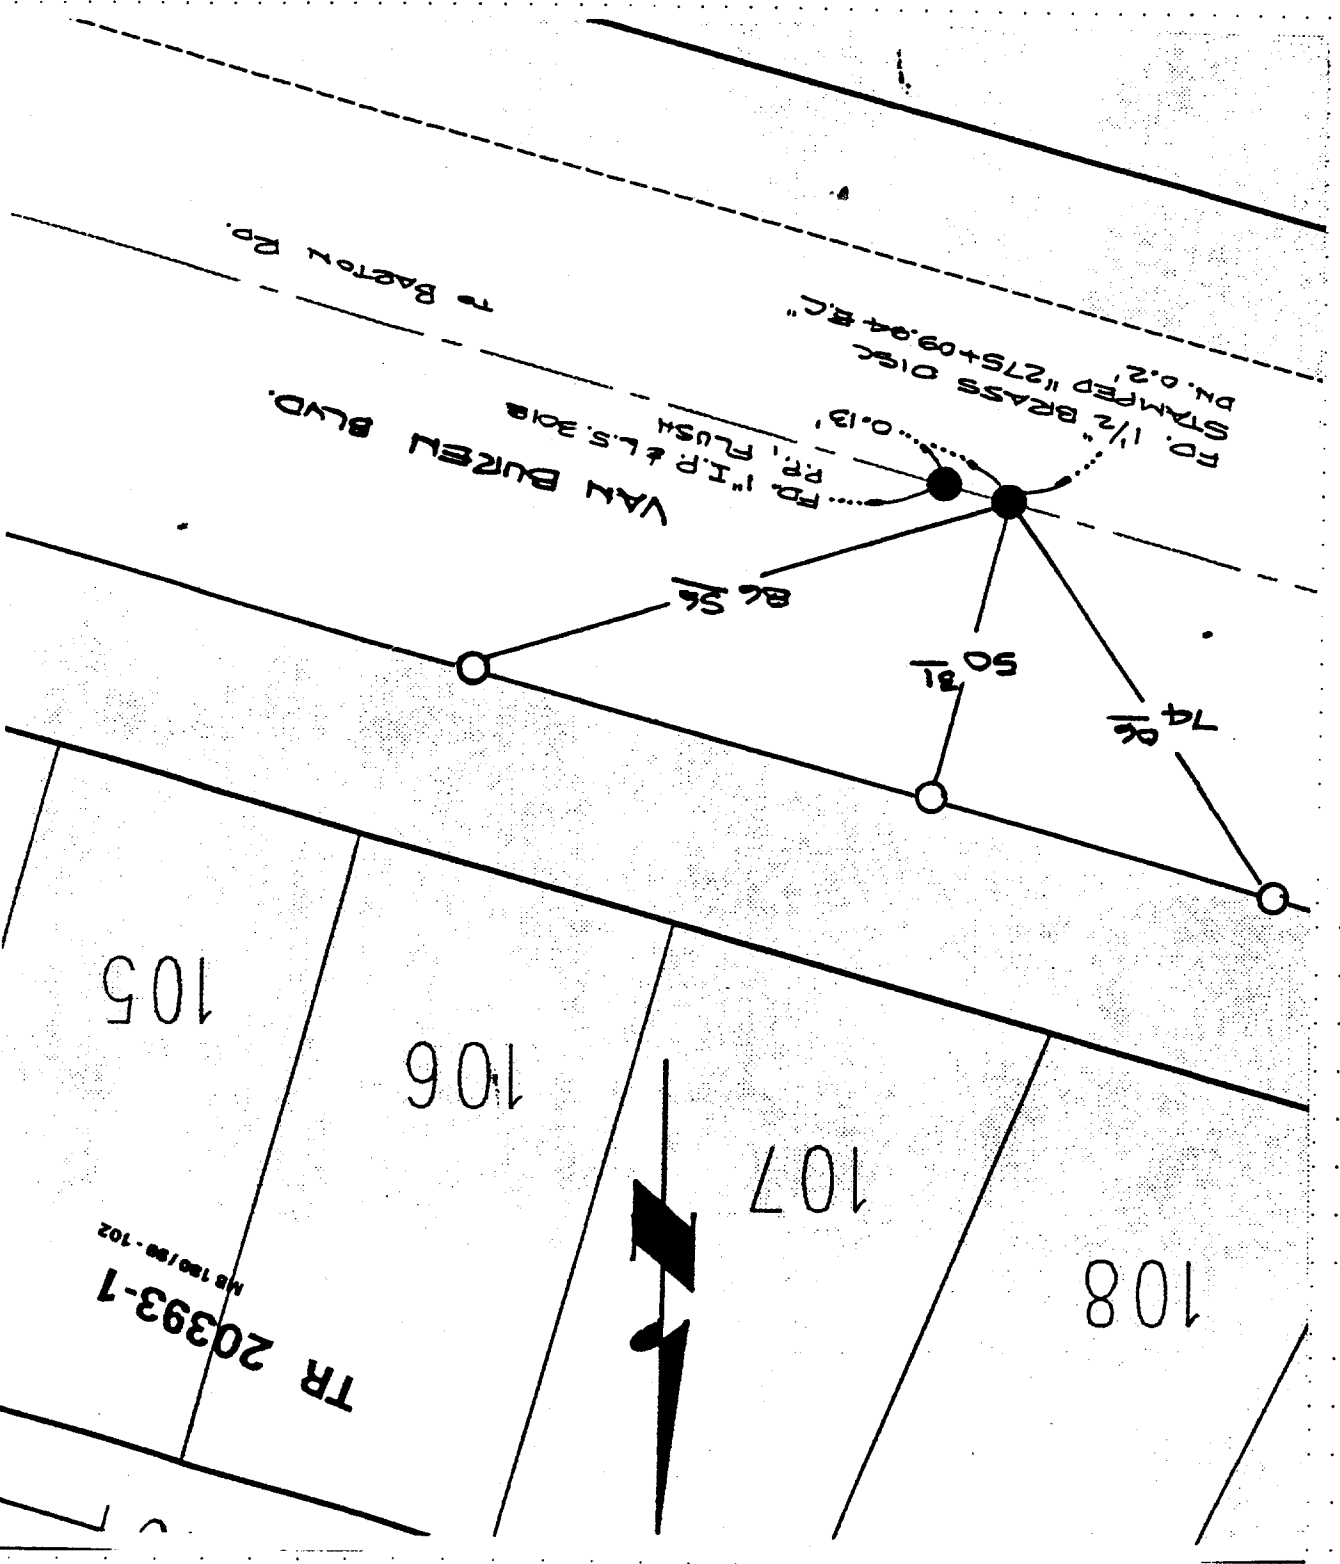

TR 20393-1
 MS 180/88-102