


Street: VAN BUREN BLVD
9665 71E
 X-Street: CHALLEN & WELLS
 OFFICIAL USE ONLY

HISTORICAL DATA
LL13/64

TRANSITIES

SET PER MAIL
 1500Y. SIDE. A
 WALK PER LL13/64

SERVCO NO. 1030

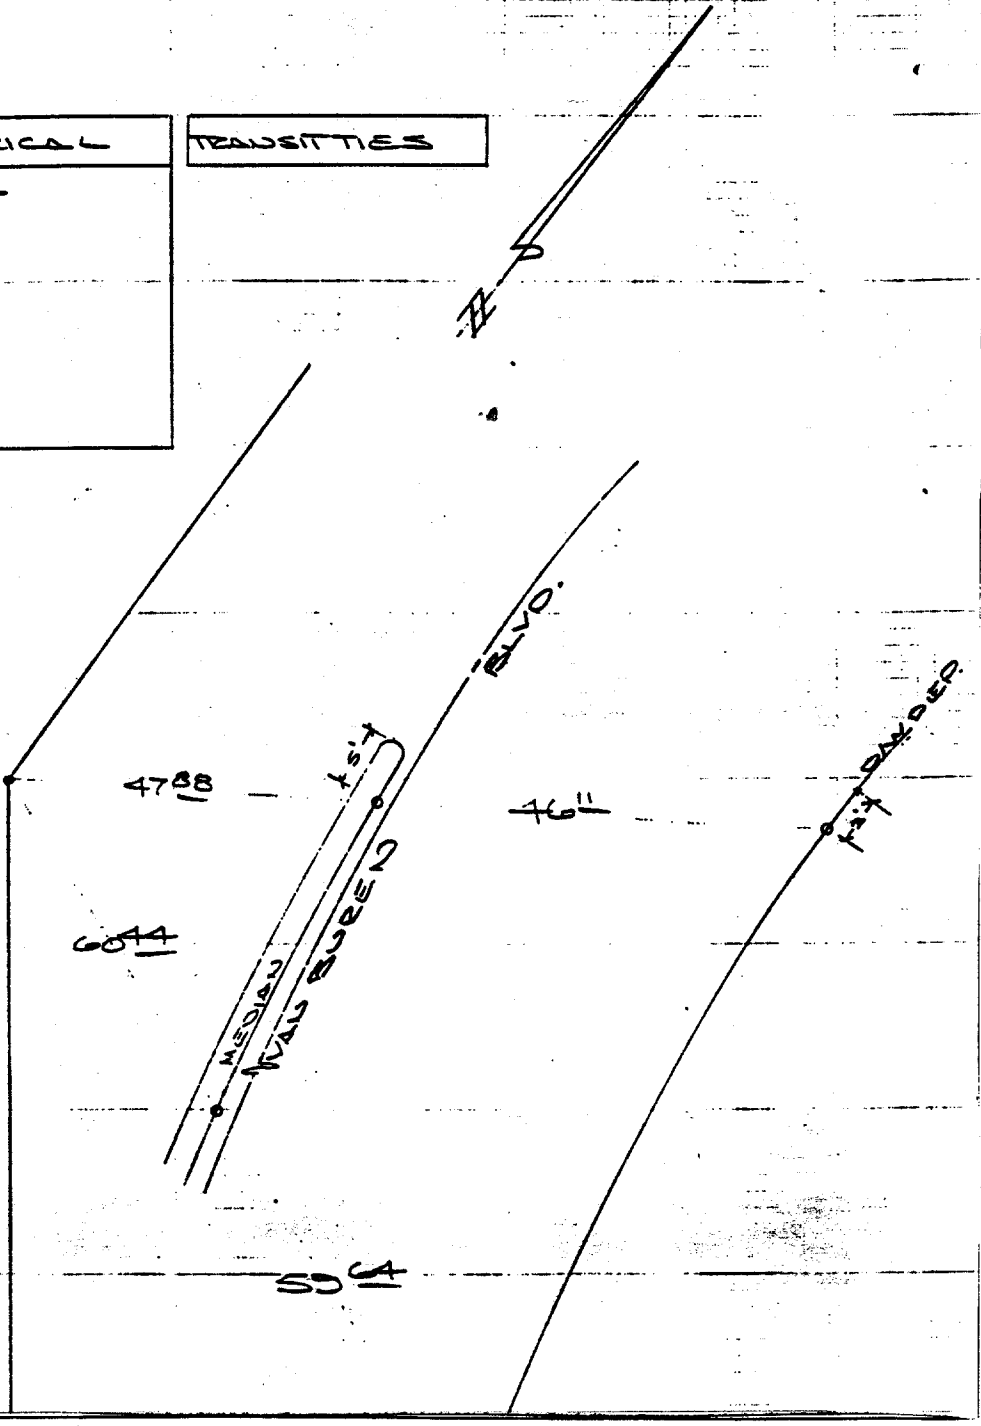

- ✕ FD. Ramset Nail on T/C
- FD. LD. & TK. on T/C
- FD. "C" Nail on T/C
- Set LD. & TK. on T/C

Scale:
 Date:
 Drawn by:
 W.O.:
 F.B.:

OFFICIAL TIE PLAT
CITY OF RIVERSIDE

These ties are for the purpose of perpetuating the found monumentation. No claim is made as to the relationship of the points or lines shown hereon to true boundary locations.

Sheet 1 of 1
 File No.: