


Street: N. OF VAN BUREN BLVD. 9669 TIF X-Street: DOOLITTLE AVE.
 OFFICIAL USE ONLY

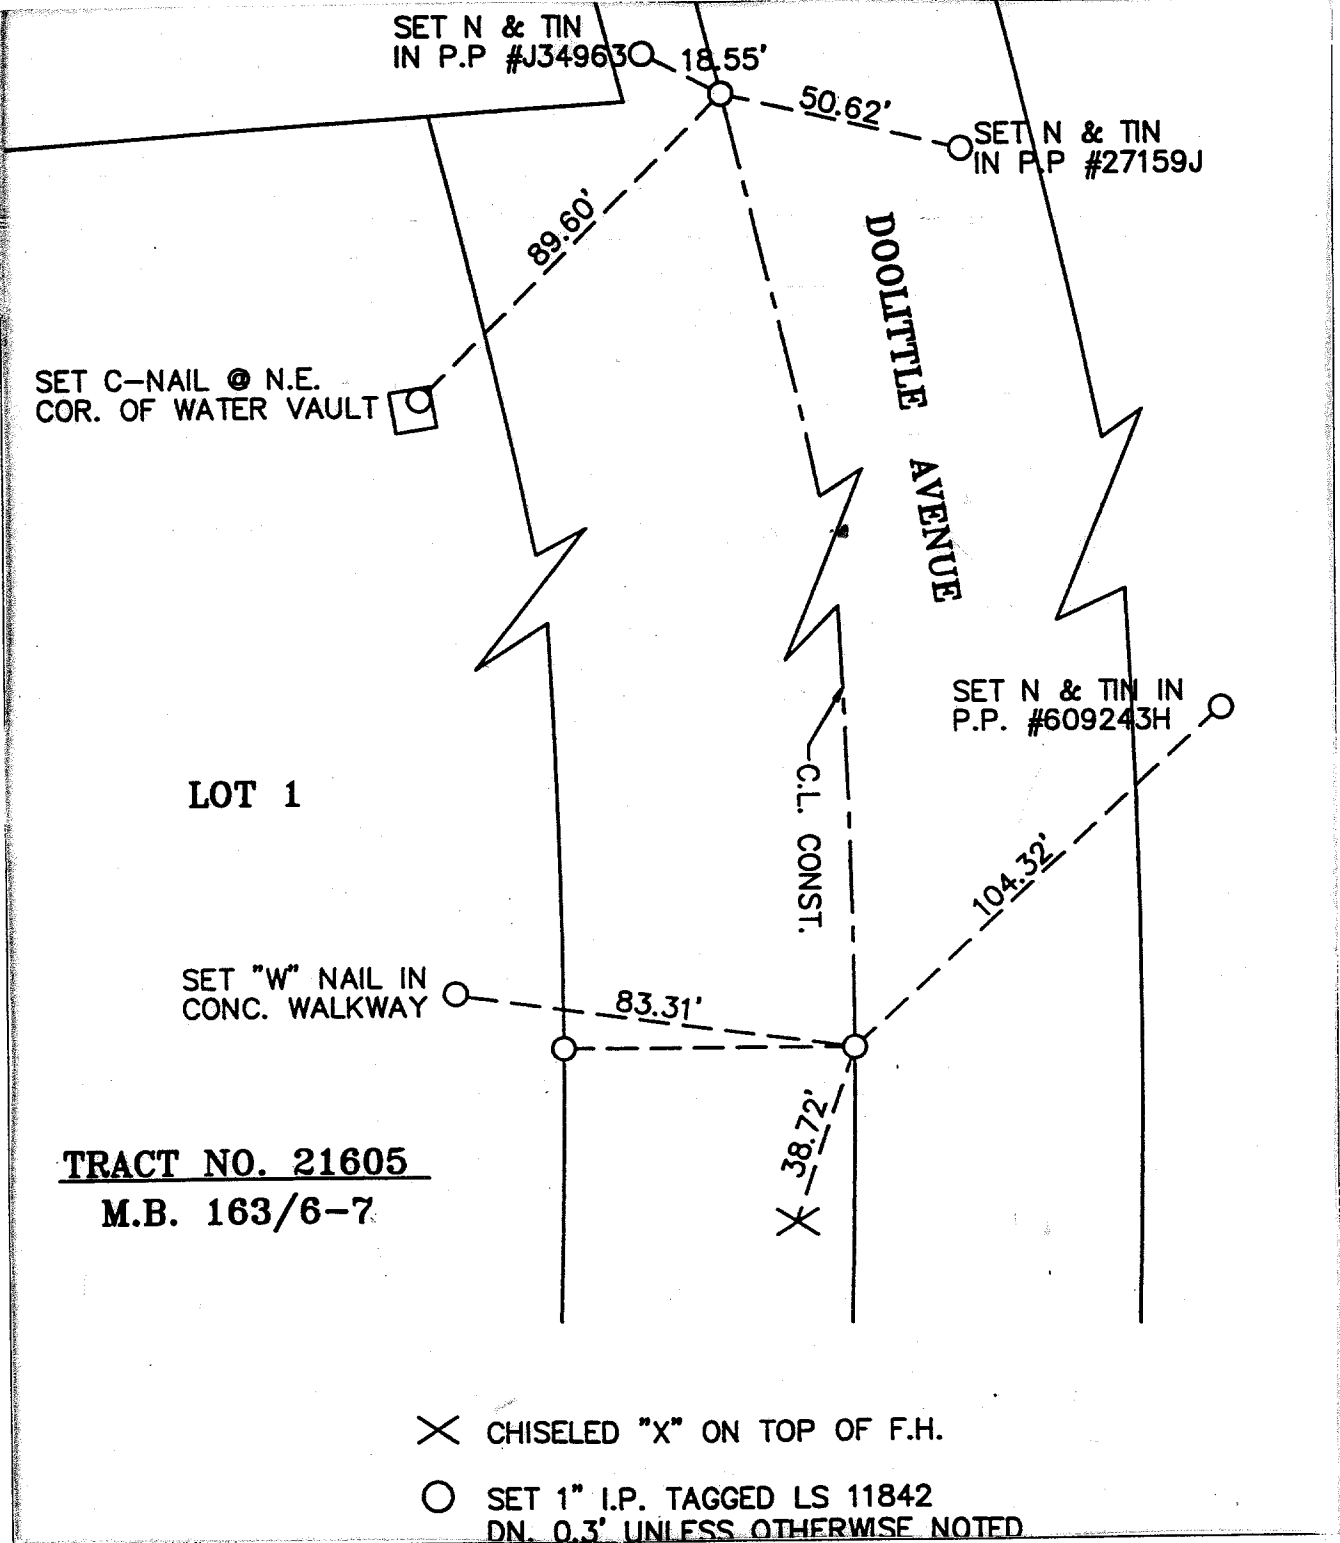

TRACT NO. 21605
M.B. 163/6-7

- ✕ CHISELED "X" ON TOP OF F.H.
- SET 1" I.P. TAGGED LS 11842 DN. 0.3' UNLESS OTHERWISE NOTED

- ✕ FD. Ramset Nail on T/C
- FD. LD. & TK. on T/C
- FD. "C" Nail on T/C
- Set LD. & TK. on T/C

Scale: _____
 Date: _____
 Drawn by: _____
 W.O.: _____
 F.B.: _____

OFFICIAL TIE PLAT

CITY OF RIVERSIDE

These ties are for the purpose of perpetuating the found monumentation. No claim is made as to the relationship of the points or lines shown hereon to true boundary locations.

Sheet 1 of 1
 File No.: _____