


Street: VAN BUREN BLVD  
 9677 TIF  
 X-Street: JACKSON ST  
 OFFICIAL USE ONLY

JACKSON ST.  
 E'LY OF  
 VAN BUREN

NOTE: TWO SETS OF TIES  
 & APPROPRIATE  
 DISTANCES

CHECKED FEB, 1976 EWING & ALLEN  
 WEBB FB 1026/119

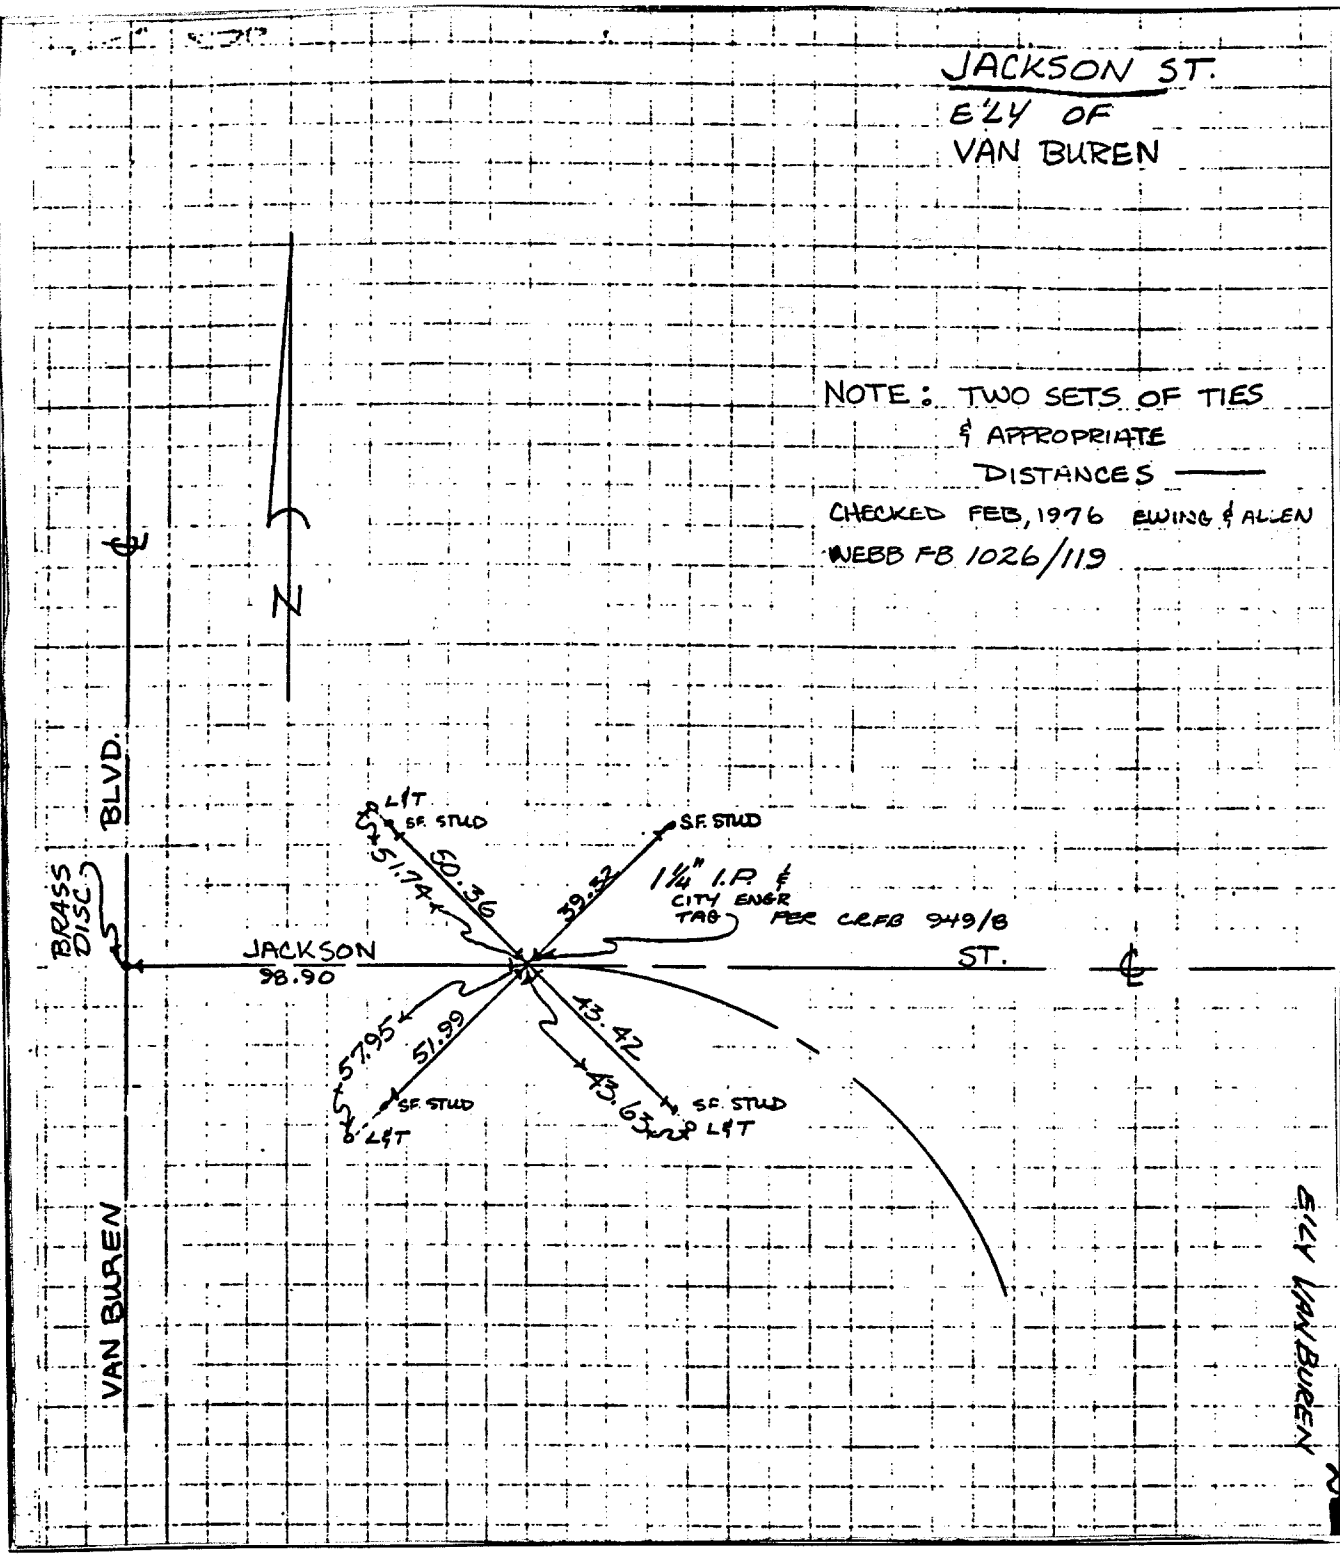

- ✕ FD. Ramset Nail on T/C
- FD. LD. & TK. on T/C
- FD. "C" Nail on T/C
- Set LD. & TK. on T/C

Scale:  
 Date:  
 Drawn by:  
 W.O.:  
 F.B.:

**OFFICIAL TIE PLAT**  
**CITY OF RIVERSIDE**

*These ties are for the purpose of perpetuating the found monumentation. No claim is made as to the relationship of the points or lines shown hereon to true boundary locations.*

Sheet 1 of 1  
 File No.: