

SCALE: 1" = 40'
 DATE: 5-14-97
 DR. BY: Lopez
 W.O.:
 F.B.:

OFFICIAL TIE PLAT
CITY OF RIVERSIDE


FILE NO.:
 OF SHEETS |
 SHEET 1

These ties are for the purpose of perpetuating the found monumentation. No claim is made as to the relationship of the points or lines shown hereon to true boundary locations.

STREET VAN BUREN BLVD. X-STREET RUDICILL ST.
 9691 TIE OFFICE USE ONLY

● FD. LD. & TK. on T/C
 ○ SET LD. & TK. on T/C
 X FD. Ramset Nail on T/C
 ■ FD. "C" Nail on T/C

ALL & POINTS FD.
 P/R SRAKE DN. 0.2

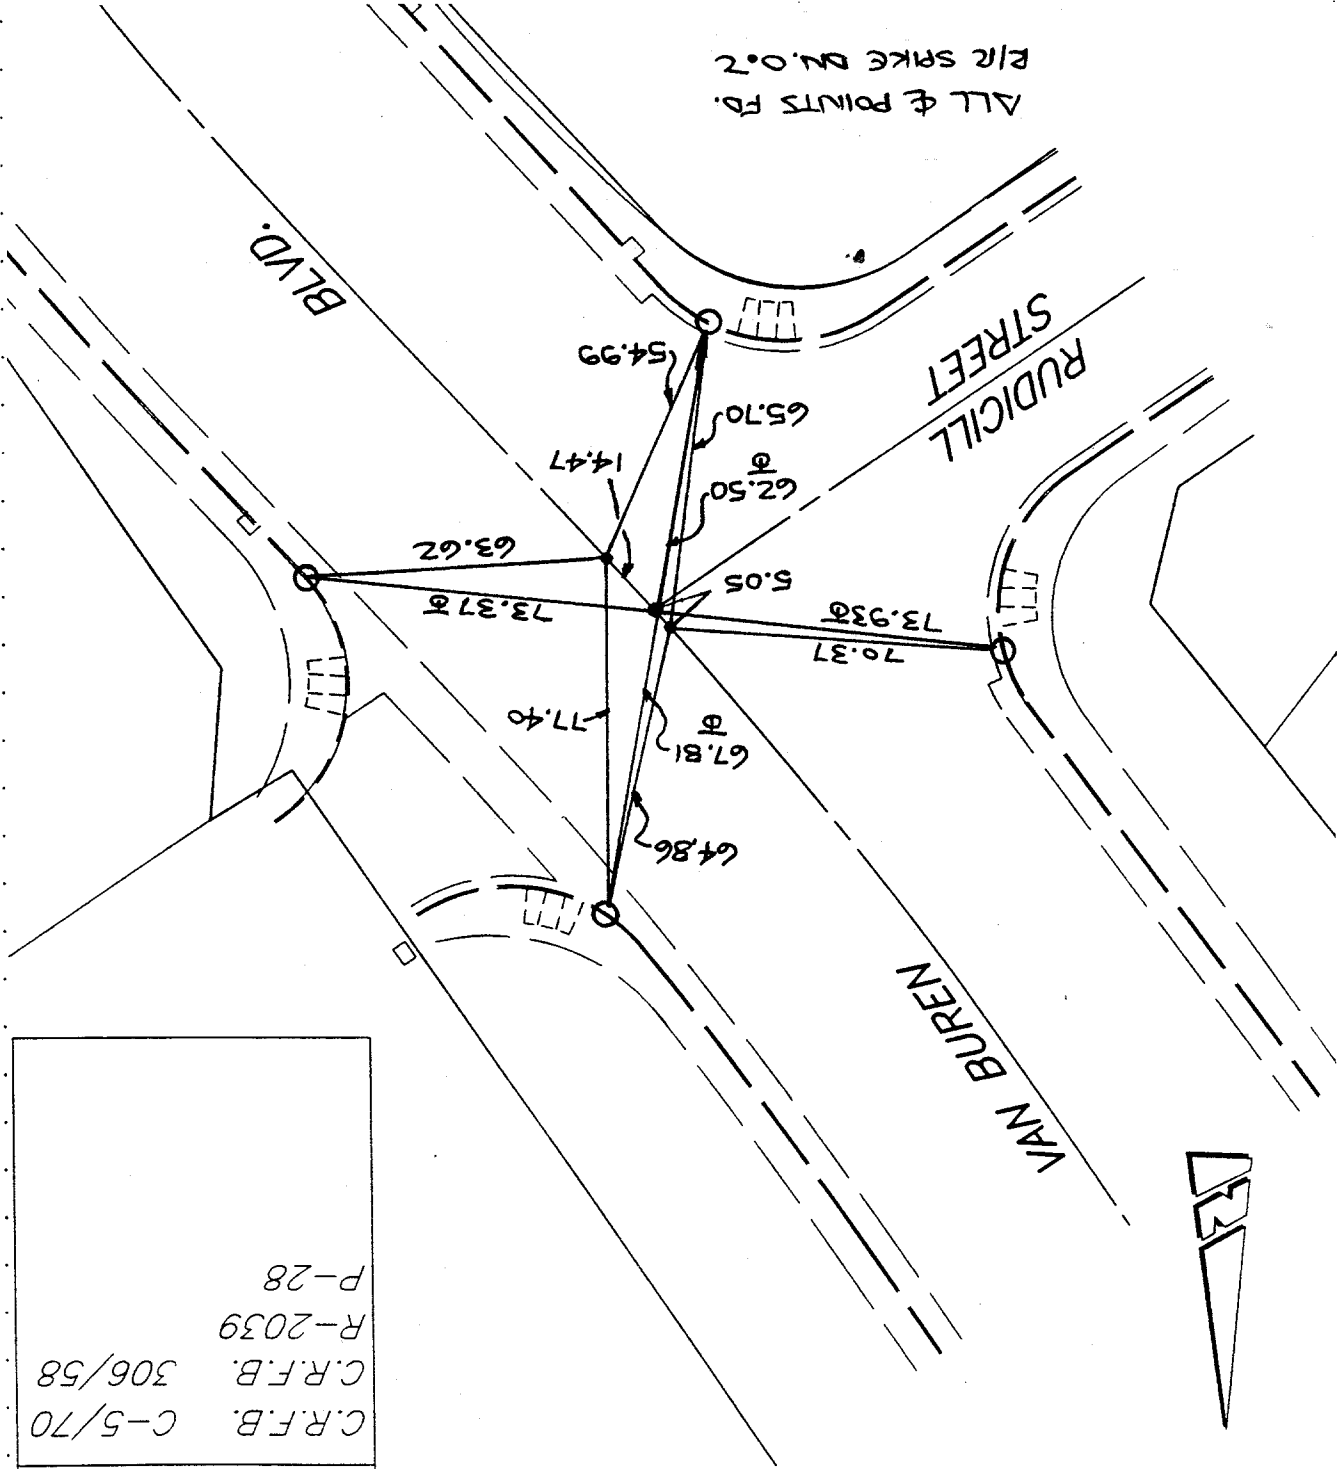

HISTORICAL DATA	
C.R.F.B. C-5/70	P-28
C.R.F.B. 306/58	R-2039