


PARCEL MAP 28353



PARCEL MAP 28353

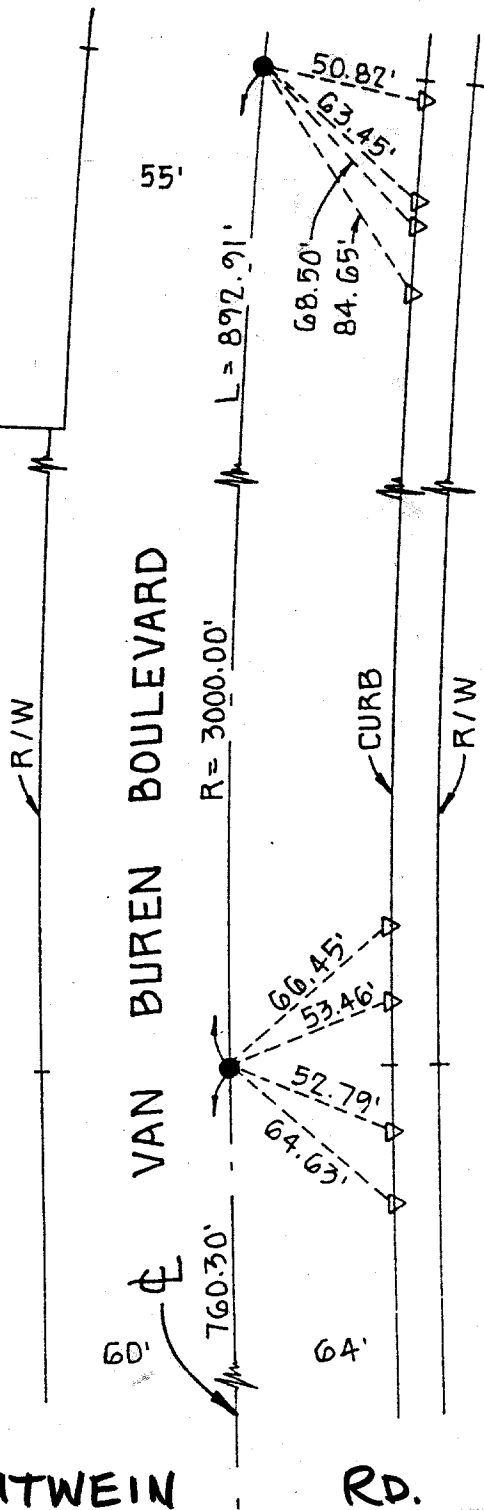

- INDICATES 1" I.P. WITH PLASTIC PLUG STAMPED L.S. 3018, FLUSH.
- △ INDICATES NAIL IN TOP OF CURB.

TRAUTWEIN RD.

- × FD. Ramset Nail on T/C
- FD. LD. & TK. on T/C
- FD. "C" Nail on T/C
- Set LD. & TK. on T/C

Street: VAN BUREN BLVD. 9699 TIE X-Street: ELY OF TRAUTWEIN RD.
OFFICIAL USE ONLY

OFFICIAL TIE PLAT
CITY OF RIVERSIDE

These ties are for the purpose of perpetuating the found monumentation. No claim is made as to the relationship of the points or lines shown hereon to true boundary locations.

Scale:
Date:
Drawn by:
W.O.:
F.B.:

Sheet 1 of 1
File No.: