

9707 file

Street:

TRENTON DR.


X-Street: OFFICIAL USE ONLY

HALIFAX DR.

# TRANSIT TIES

## HISTORICAL DATA

F.B. 675  
F.B. 1014/151  
M.B. 70/11

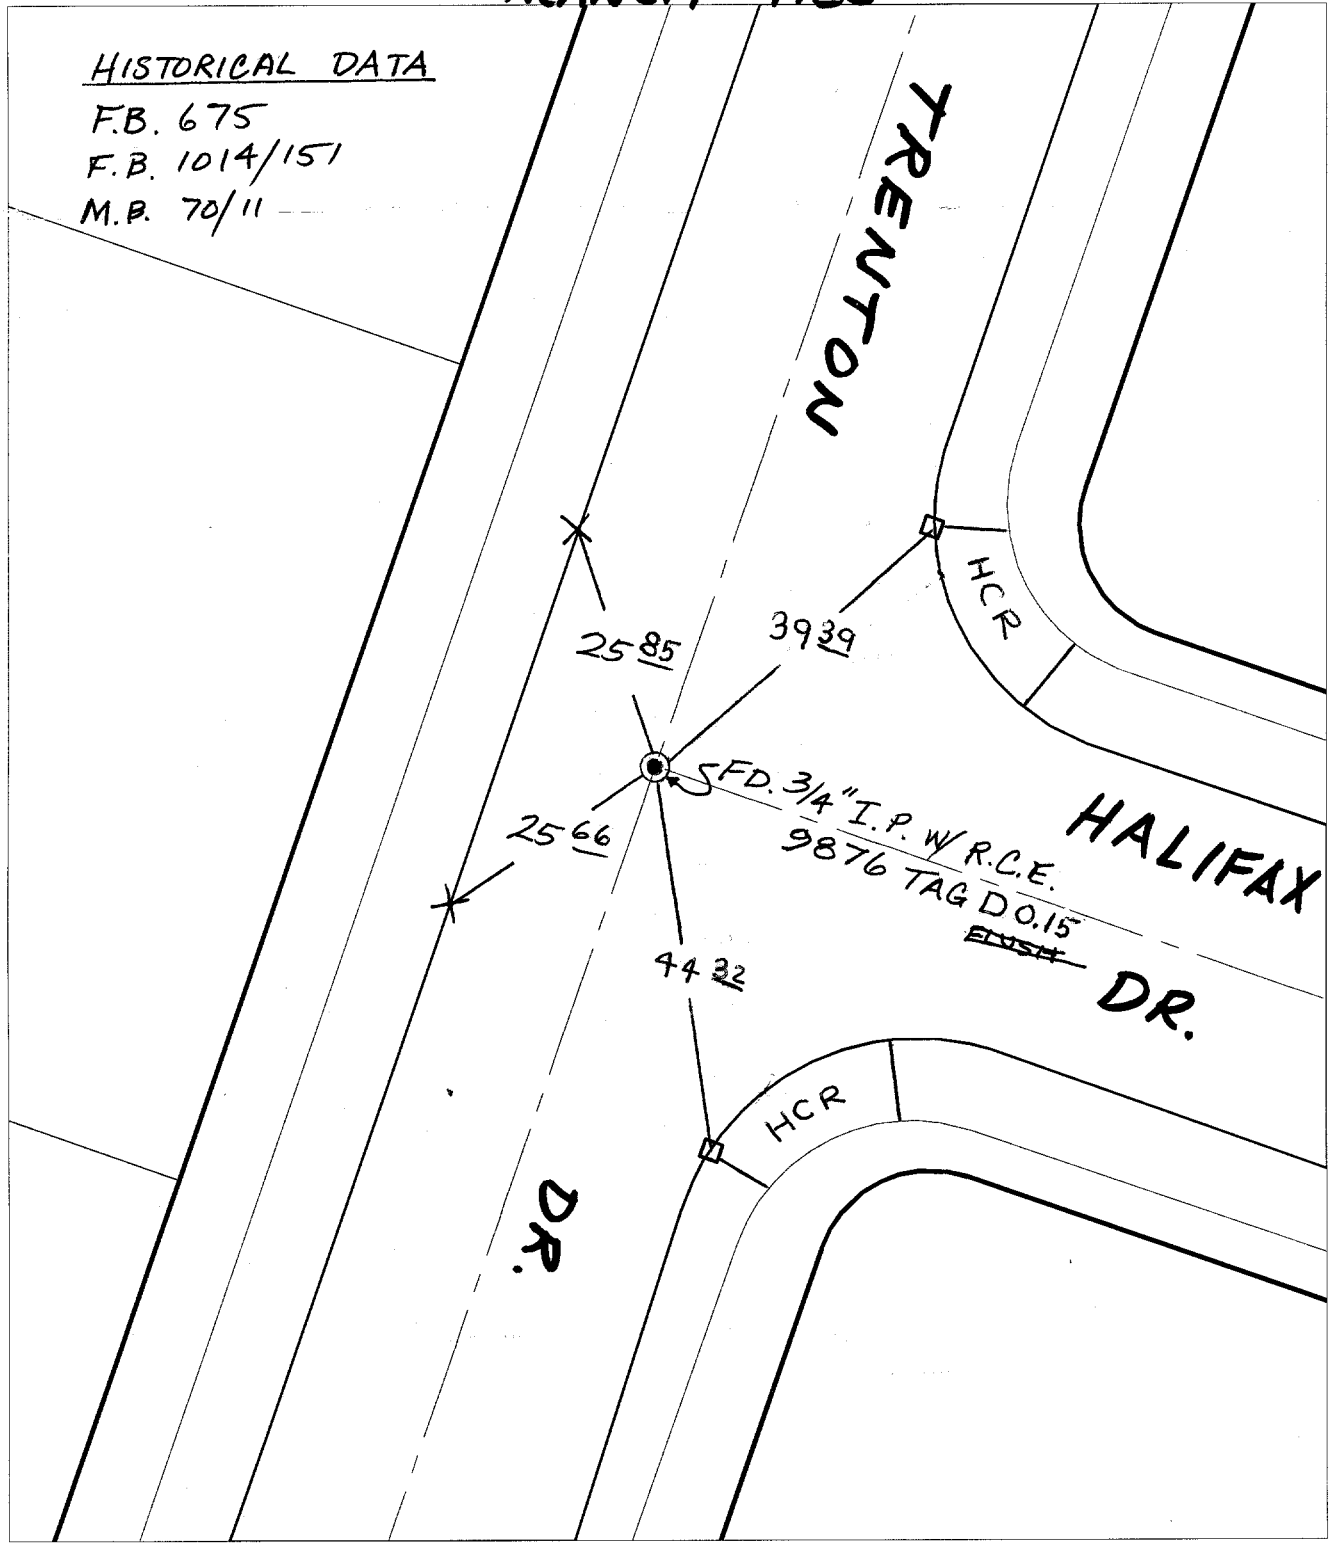

- ✕ FD. Ramset Nail on T/C
- FD. LD. & TK. on T/C
- FD. "C" Nail on T/C
- Set LD. & TK. on T/C

P.K. and City Engineer tag to be set @ surface after street construction is complete. (If possible)

Scale: 1" = 20'  
 Date: 06/21/01  
 Drawn by: bmark  
 F.B.:  
 TR-Sec: T3SR4W-6

## OFFICIAL TIE PLAT

### CITY OF RIVERSIDE

*These ties are for the purpose of perpetuating the found monumentation. No claim is made as to the relationship of the points or lines shown hereon to true boundary locations.*



Sheet 1 of 1  
 Cadme MB: 56-5