


971.TIF

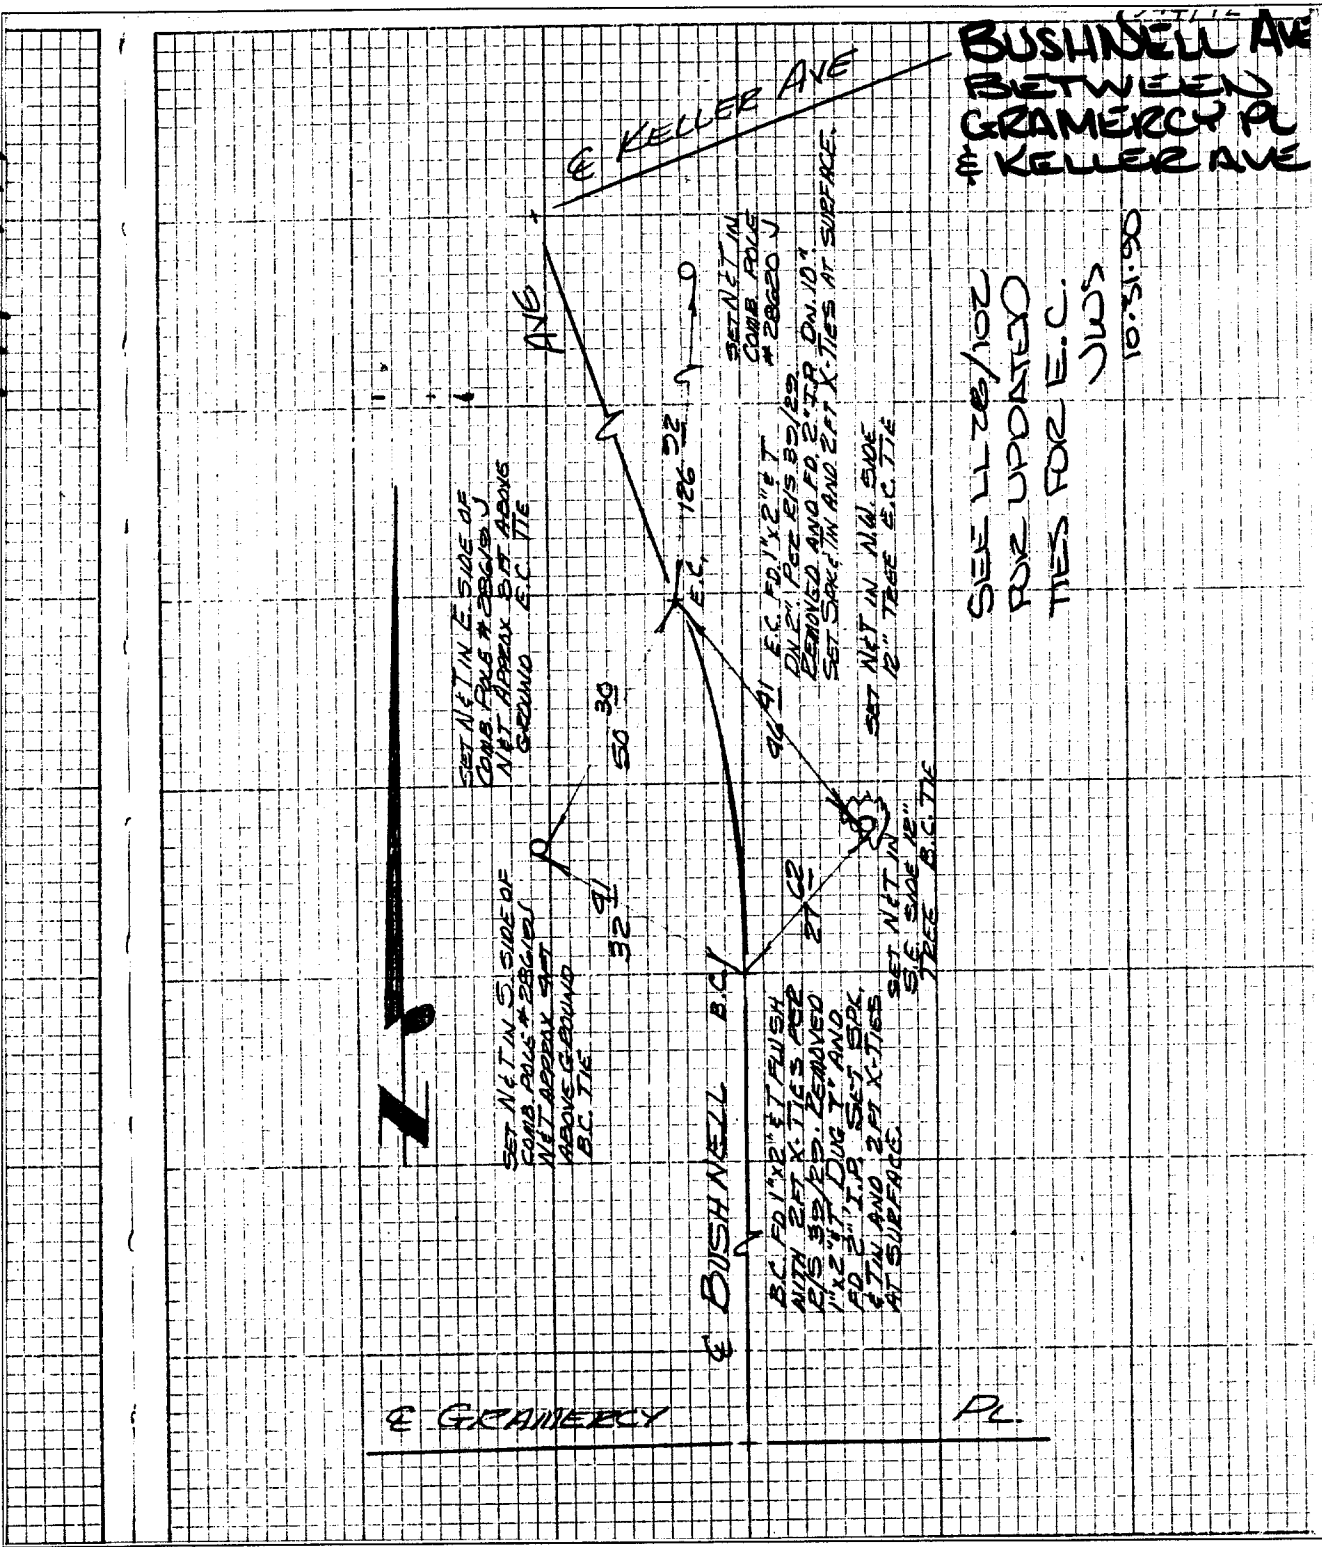

**BUSHNELL AVE**  
**BETWEEN**  
**GRAMERCY PL**  
**& KELLER AVE**

SEE L.L. 26/102  
 FOR UPDATED  
 TIES FOR E.C. TIES  
 JWS  
 06.15.01

- ✕ FD. Ramset Nail on T/C
- FD. LD. & TK. on T/C
- FD. "C" Nail on T/C
- Set LD. & TK. on T/C

Scale:  
 Date:  
 Drawn by:  
 W.O.:  
 F.B.:

**OFFICIAL TIE PLAT**  
**CITY OF RIVERSIDE**

*These ties are for the purpose of perpetuating the found monumentation. No claim is made as to the relationship of the points or lines shown hereon to true boundary locations.*

Sheet 1 of 1  
 File No.:

Street: **BUSHNELL AVE**  
 X-Street: **GRAMERCY PL** & **KELLER**  
 OFFICIAL USE ONLY