


NO TIES FOUND

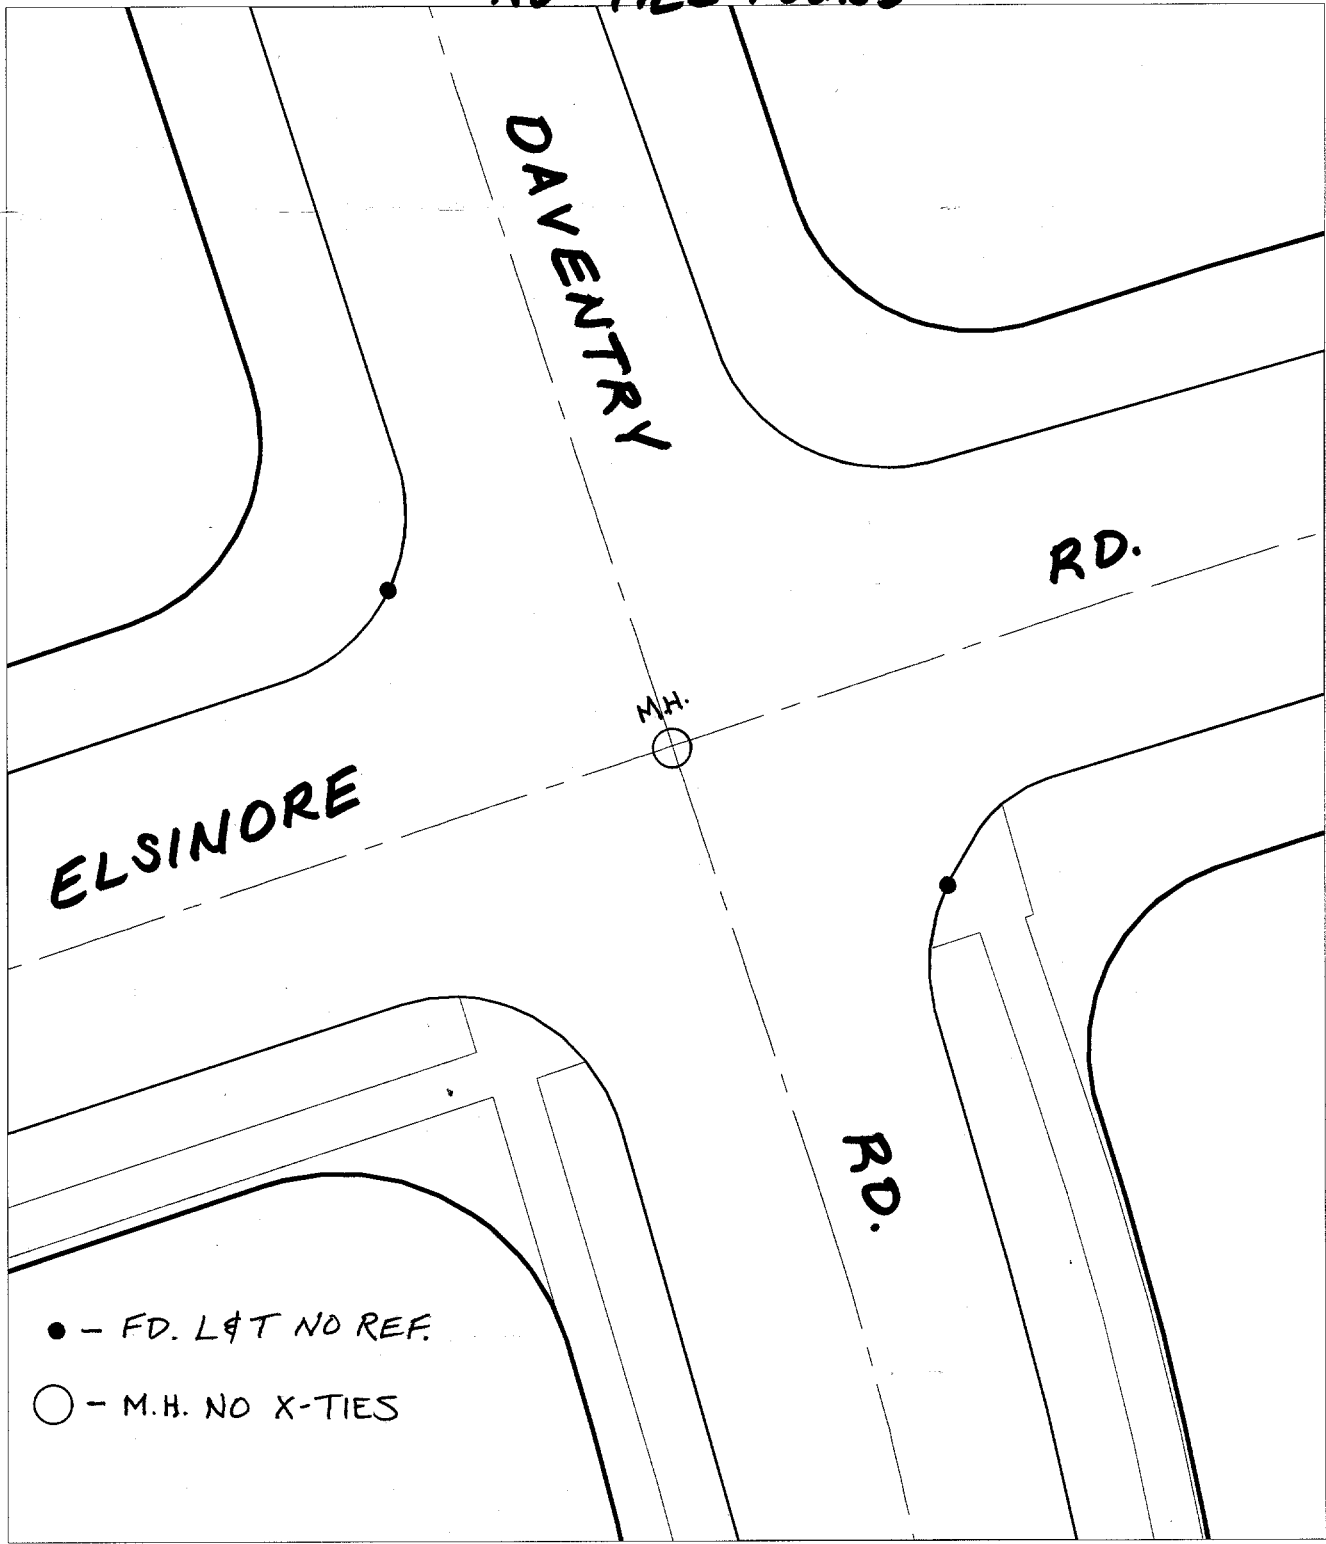

ELSINORE

DAVENTRY

RD.

RD.

M.H.

● - FD. L&T NO REF.

○ - M.H. NO X-TIES

✕ FD. Ramset Nail on T/C  
 ■ FD. "C" Nail on T/C

● FD. LD. & TK. on T/C  
 ○ Set LD. & TK. on T/C

*P.K. and City Engineer tag to be set @ surface after street construction is complete. (If possible)*

Street: **9716** DAVENTRY RD.  
 X-Street: ELSINORE RD.  
 OFFICIAL USE ONLY

## OFFICIAL TIE PLAT

### CITY OF RIVERSIDE



*These ties are for the purpose of perpetuating the found monumentation. No claim is made as to the relationship of the points or lines shown hereon to true boundary locations.*

Scale: 1" = 20'  
 Date: 06/21/01  
 Drawn by: bmark  
 F.B.:  
 TR-Sec: T2SR5W-36

Sheet 1 of 1  
 Cadme MB: 55-1