


NO TIES FOUND

Street:

DAVENTRY RD. (B.C.-E.C.)
9717 TIE

X-Street-E'LY OF STONEWOOD DR.
OFFICIAL USE ONLY

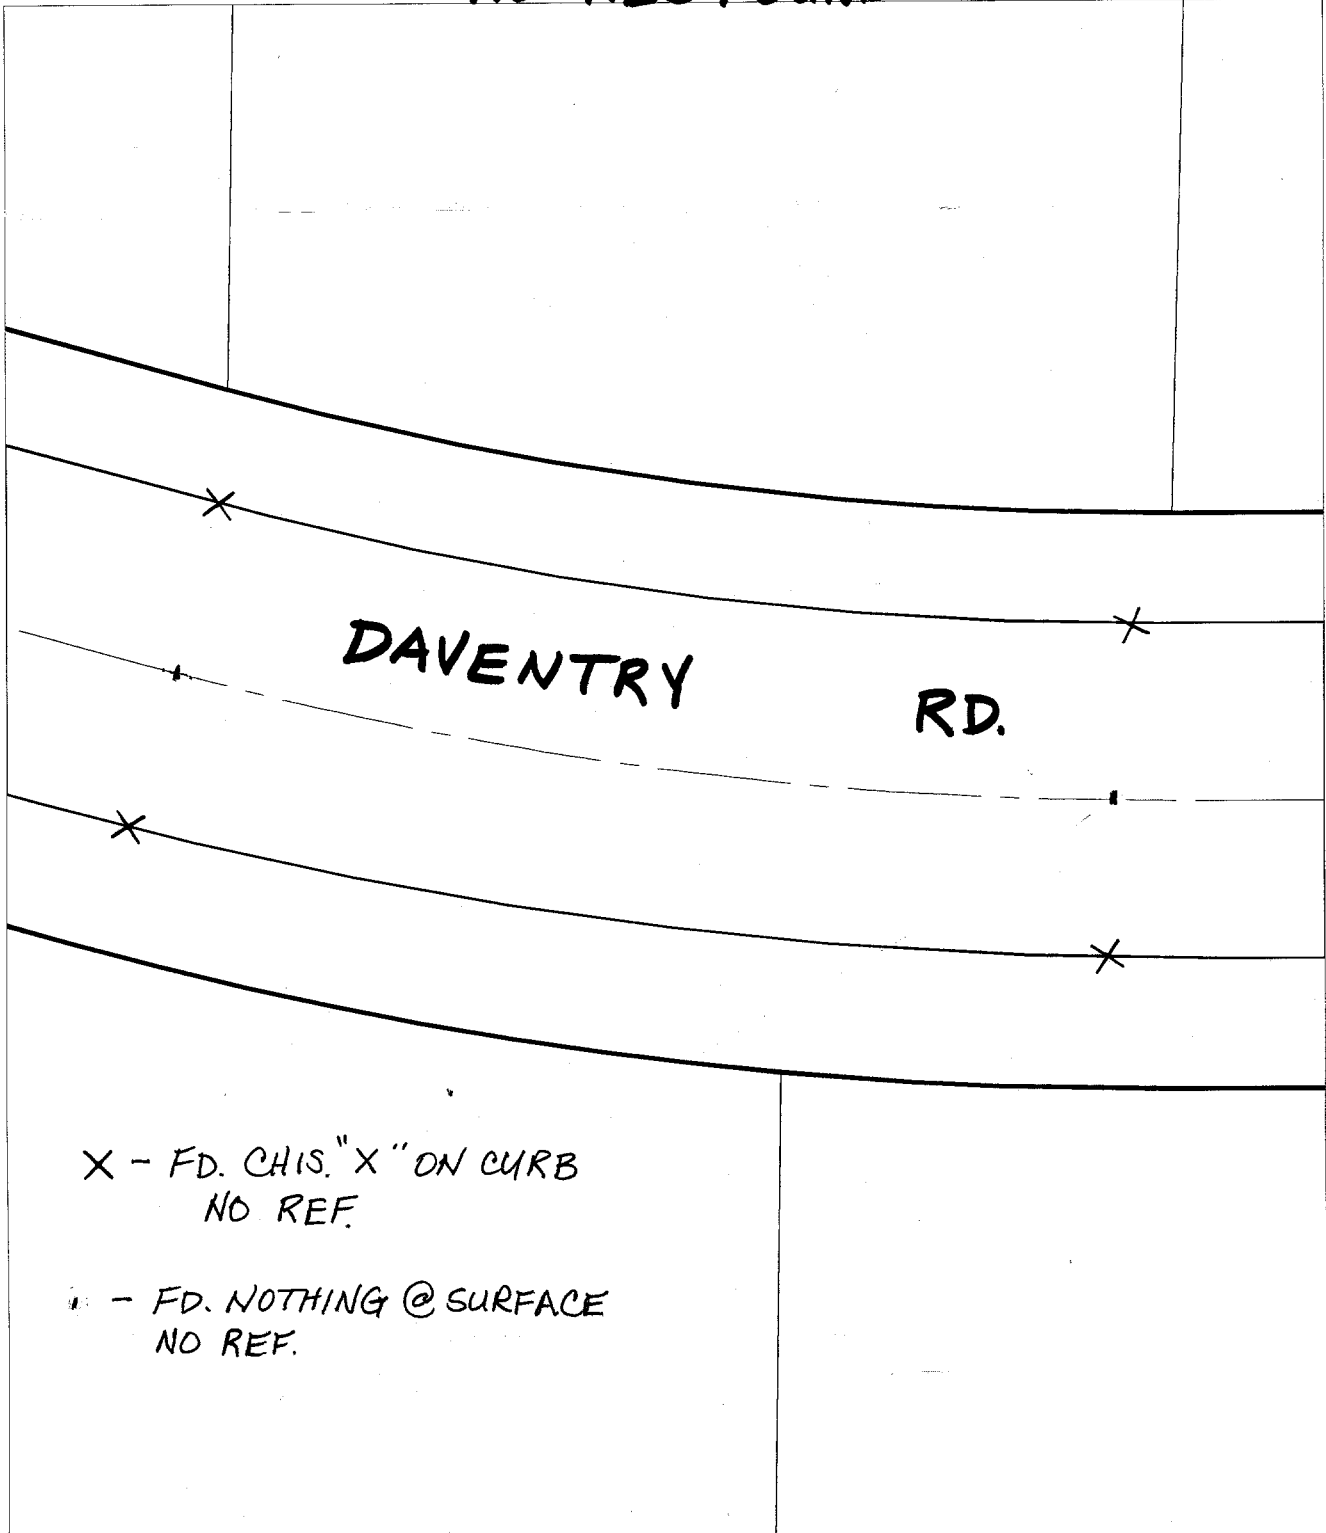

X - FD. CHIS. "X" ON CURB
NO REF.

• - FD. NOTHING @ SURFACE
NO REF.

- ✕ FD. Ramset Nail on T/C
- FD. LD. & TK. on T/C
- FD. "C" Nail on T/C
- Set LD. & TK. on T/C

P.K. and City Engineer tag to be set @
surface after street construction is
complete. (If possible)

Scale: 1" = 20'
 Date: 06/21/01
 Drawn by: bmark
 F.B.:
 TR-Sec: T2SR5W-36

OFFICIAL TIE PLAT

CITY OF RIVERSIDE

*These ties are for the purpose of perpetuating the found
 monumentation. No claim is made as to the relationship of
 the points or lines shown hereon to true boundary locations.*



Sheet 1 of 1
 Cadme MB: 40-7