


979.TIF

ON LOT LINES PRODUCED
X- SET SUREFIRE STUD IN TOP OF CURB
A.A. WEBB FB 1042 /136 DATE: 10-78

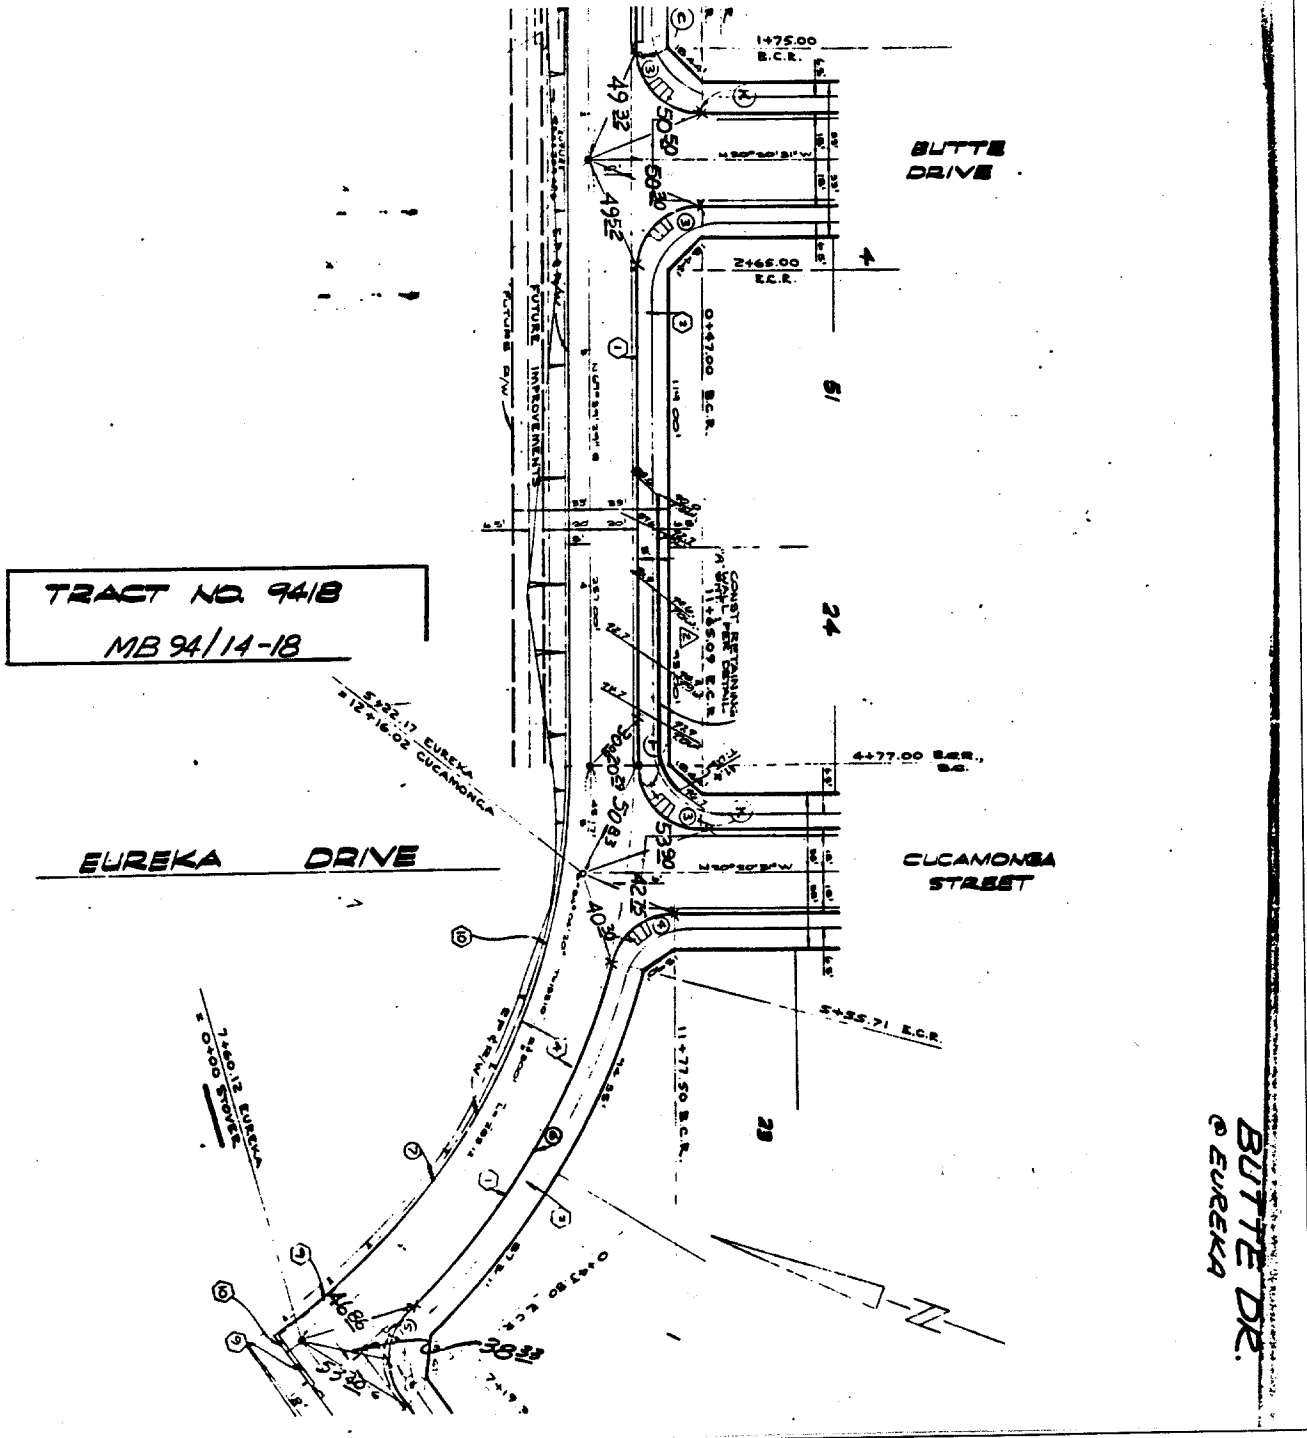

Street: BUTTE DR

X-Street: EUREKA
OFFICIAL USE ONLY

BUTTE DR.
© EUREKA

- ✕ FD. Ramset Nail on T/C
- FD. LD. & TK. on T/C
- FD. "C" Nail on T/C
- Set LD. & TK. on T/C

Scale:
Date:
Drawn by:
W.O.:
F.B.:

OFFICIAL TIE PLAT CITY OF RIVERSIDE

These ties are for the purpose of perpetuating the found monumentation. No claim is made as to the relationship of the points or lines shown hereon to true boundary locations.

Sheet 1 of 1
File No.: