


980. TIF

0 - SET 1" IP TAGGED RE 9876
 ● - SET STUD # TAG RE 9876 IN TOP OF CURB
 ON LOT LINES PRODUCED
 X - SET SUREFIRE STUD IN TOP OF CURB
 A.A. WEBB FB 1042 / DATE:

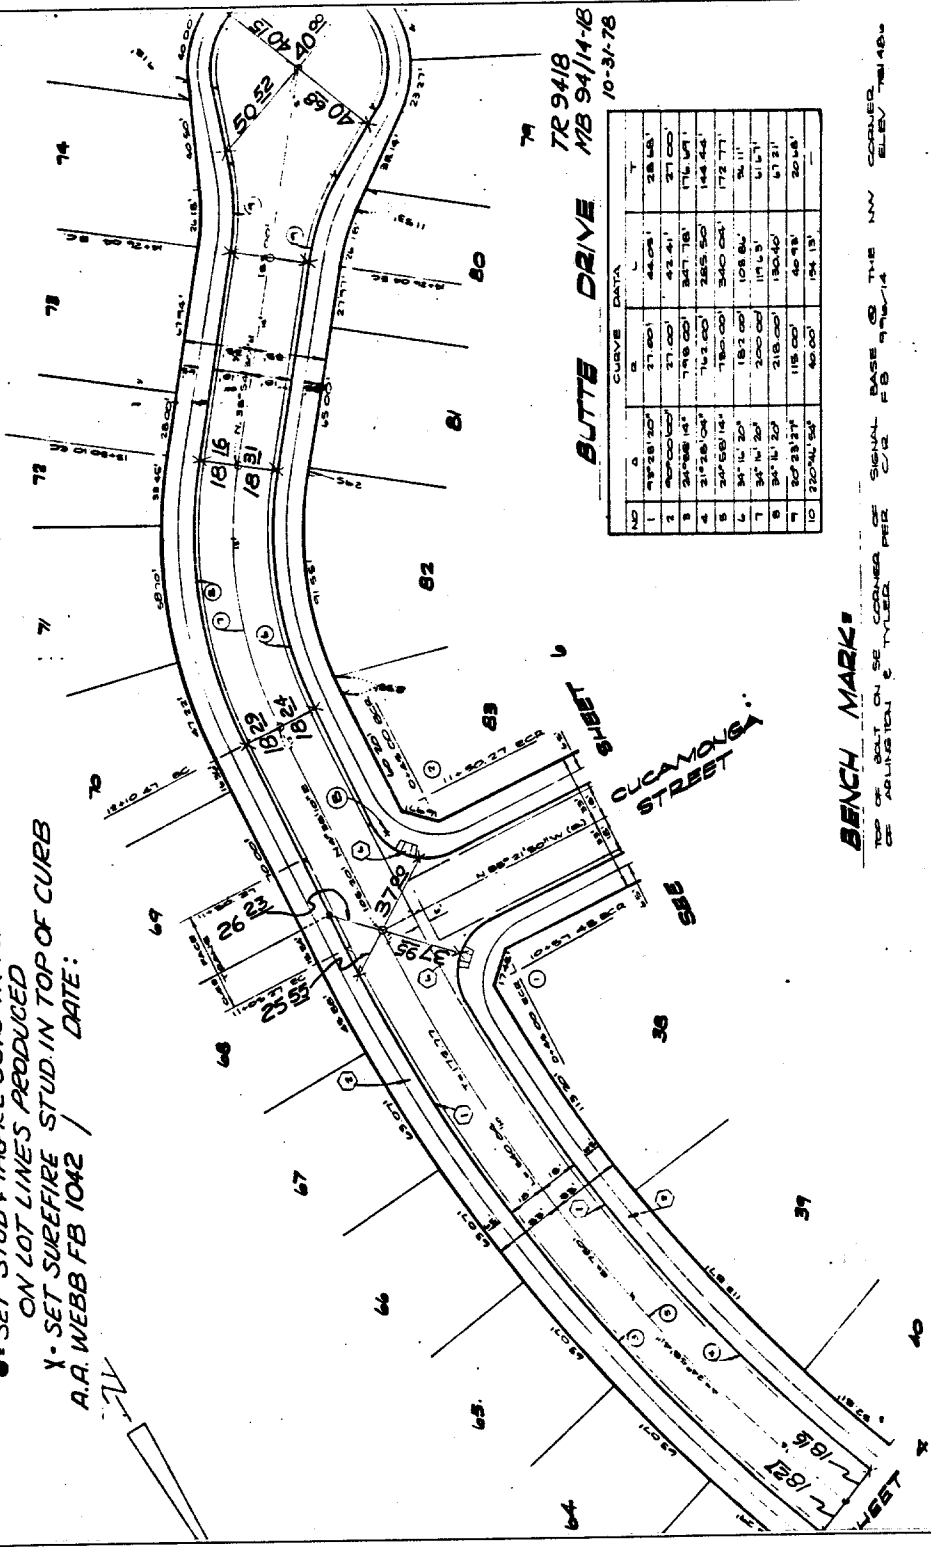

TR 9418
 MB 9414-18
 10-31-78

CURVE DATA


BENCH MARK


- ✕ FD. Ramset Nail on T/C
- FD. LD. & TK. on T/C
- FD. "C" Nail on T/C
- Set LD. & TK. on T/C

Scale:
 Date:
 Drawn by:
 W.O.:
 F.B.:

OFFICIAL TIE PLAT CITY OF RIVERSIDE

These ties are for the purpose of perpetuating the found monumentation. No claim is made as to the relationship of the points or lines shown hereon to true boundary locations.

Sheet 1 of 1
 File No.:

Street: **BUTTE DR**
 X-Street: **CUCAMONGA ST**
 OFFICIAL USE ONLY