

Street:


JURUPA AVE

OFFICIAL USE ONLY

X-Street:

TUSCON CT

TUSCON CT.

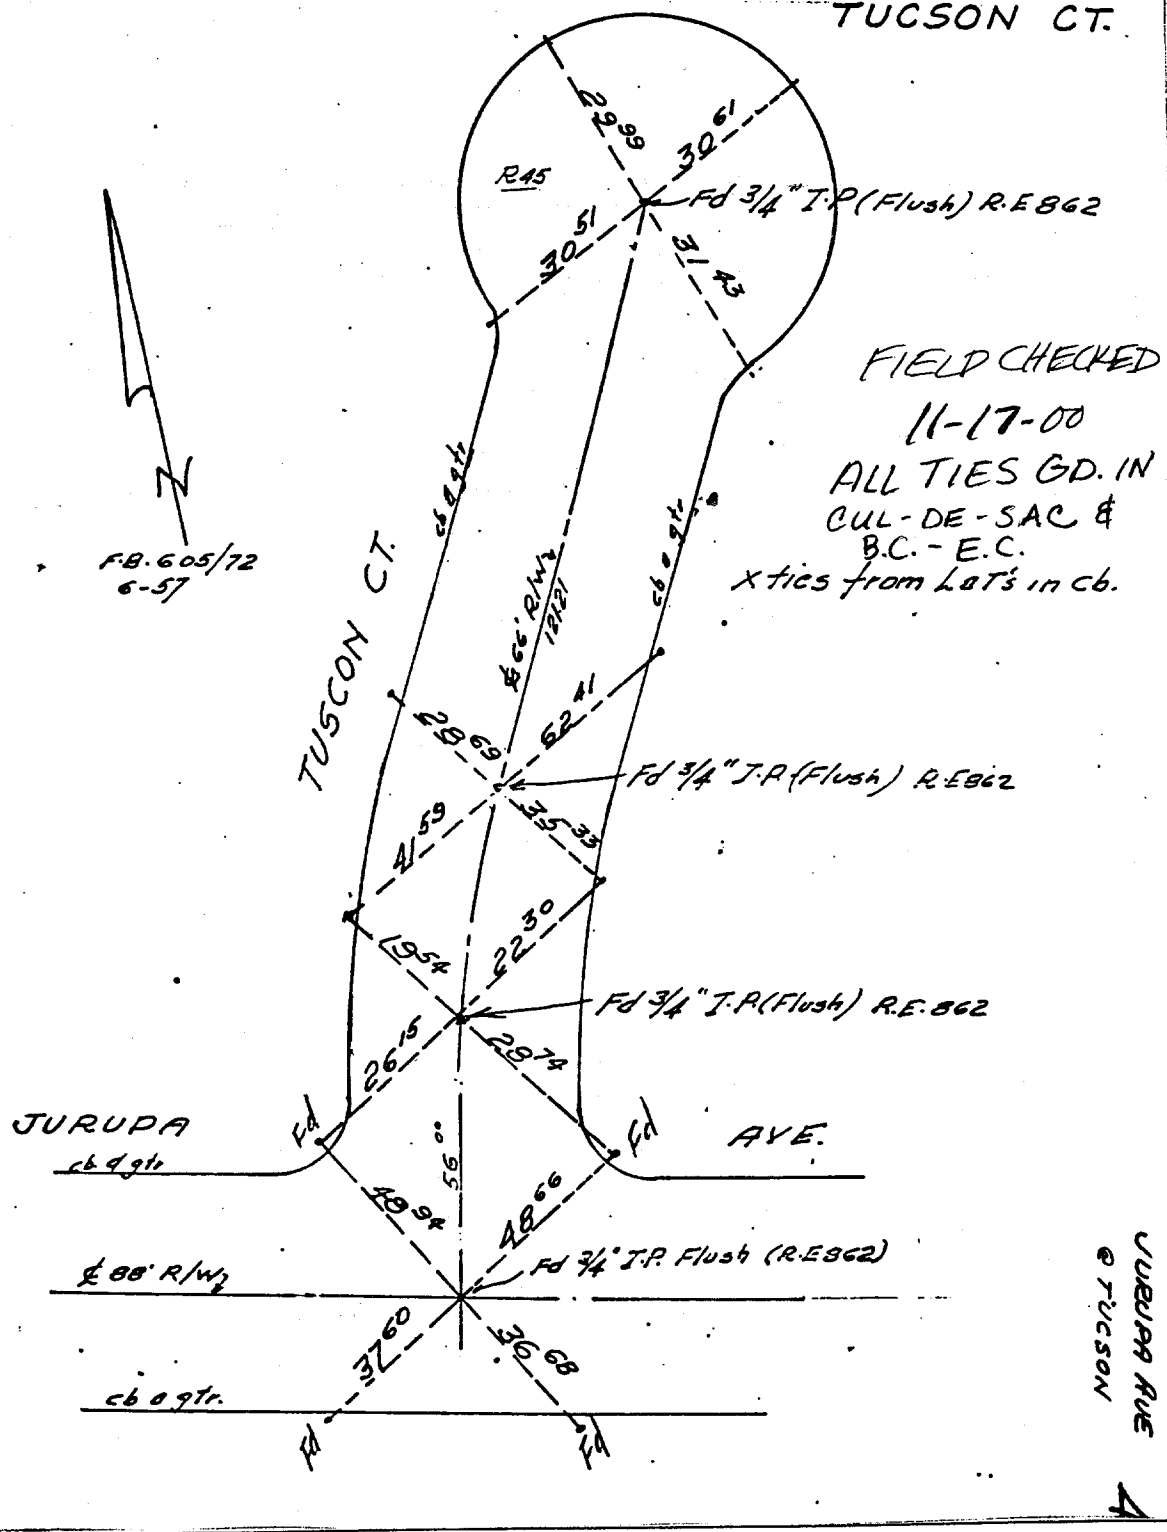

FIELD CHECKED

11-17-00

ALL TIES GD. IN
CUL-DE-SAC &
B.C. - E.C.

x ties from Lat's in cb.

F.B. 605/72
6-57

± 88' R/W₂

cb 0.9 tr.

JURUPA AVE
@ TUSCON

- ✕ FD. Ramset Nail on T/C
- FD. "C" Nail on T/C

- FD. LD. & TK. on T/C
- Set LD. & TK. on T/C

Scale:
Date:
Drawn by:
W.O.:
F.B.:

OFFICIAL TIE PLAT

CITY OF RIVERSIDE

These ties are for the purpose of perpetuating the found monumentation. No claim is made as to the relationship of the points or lines shown hereon to true boundary locations.

Sheet 1 of 1
File No.:

42