


9851 TIF

Street:

FLORY WAY

X-Street:
OFFICIAL USE ONLY

PEBBLE CT

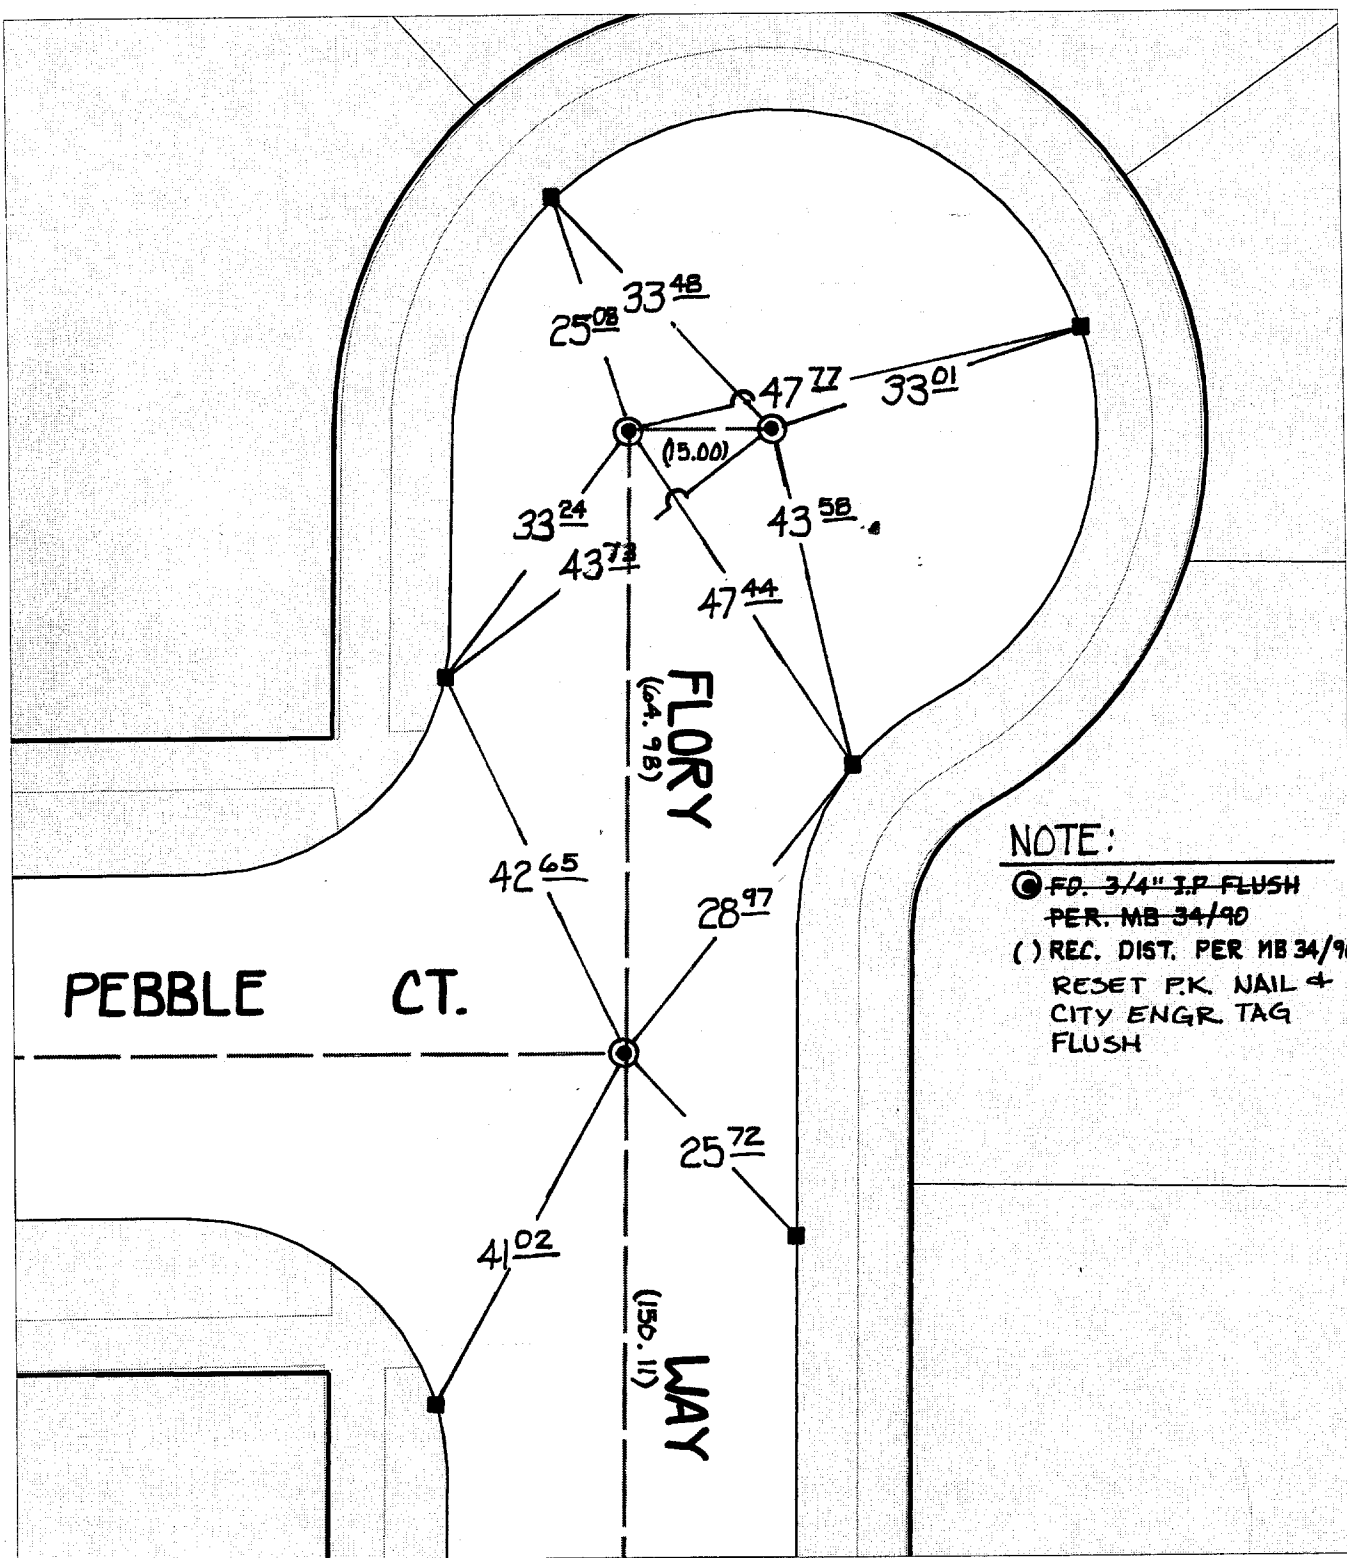

NOTE:

- FD. 3/4" I.P. FLUSH PER. MB 34/90
- () REC. DIST. PER MB 34/90
- RESET P.K. NAIL & CITY ENGR. TAG FLUSH

- ✕ FD. Ramset Nail on T/C
- FD. "C" Nail on T/C

- FD. LD. & TK. on T/C
- Set LD. & TK. on T/C

Scale: 1" = 20'

Date: 11/23/99

Drawn by: scurtis

W.O.:

F.B.:

OFFICIAL TIE PLAT

CITY OF RIVERSIDE

These ties are for the purpose of perpetuating the found monumentation. No claim is made as to the relationship of the points or lines shown hereon to true boundary locations.



Sheet 1 of 1

File No.: