

9865 FILE

Street:

BROADBENT DR


OFFICIAL USE ONLY

X-Street:

HAVENHURST AVE

SWING TIES

HAVENHURST AVE.

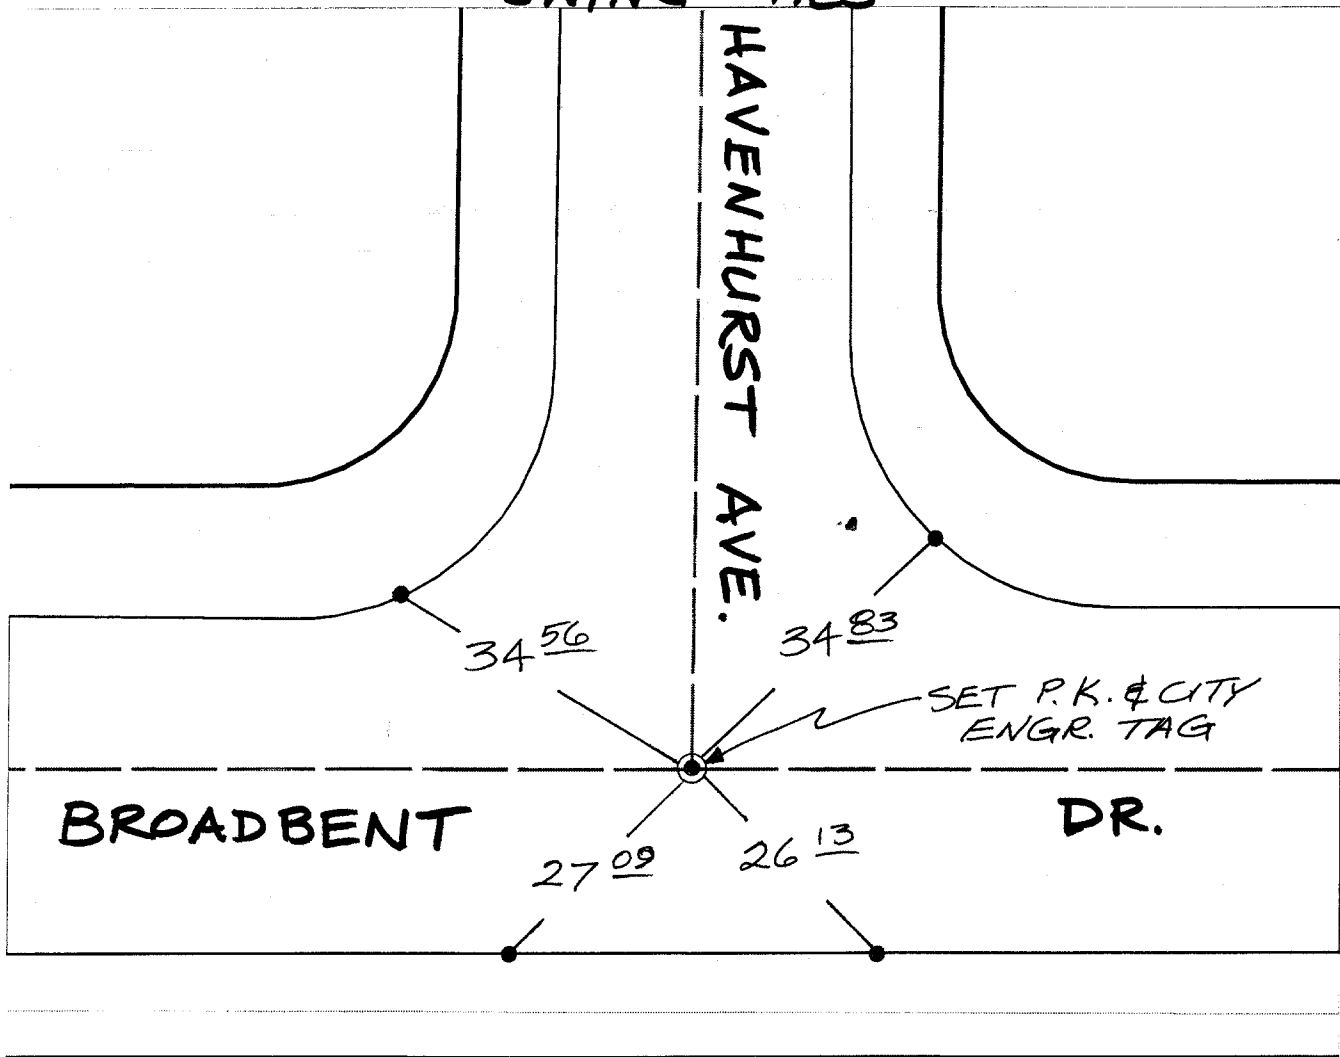

HISTORICAL DATA

F.B. M-1 pg. 29

\*FLAT CHAINED\*

- ✕ FD. Ramset Nail on T/C
- FD. "C" Nail on T/C

- FD. LD. & TK. on T/C
- Set LD. & TK. on T/C

Scale: 1"=20'  
 Date: 01/19/00  
 Drawn by: BOB GUY  
 W.O.:  
 F.B.:

**OFFICIAL TIE PLAT**  
**CITY OF RIVERSIDE**

*These ties are for the purpose of perpetuating the found monumentation. No claim is made as to the relationship of the points or lines shown hereon to true boundary locations.*



Sheet 1 of 1  
 File No.: