

# TRANSIT & SWING TIES

Street:

CLARKSDALE DRIVE

X-Street:


CLUCKLE

OFFICIAL USE ONLY

9868 TIE

## HISTORICAL DATA

TR 6763-1 TIE FB 1032  
 PB 193  
 MB 87/42-45

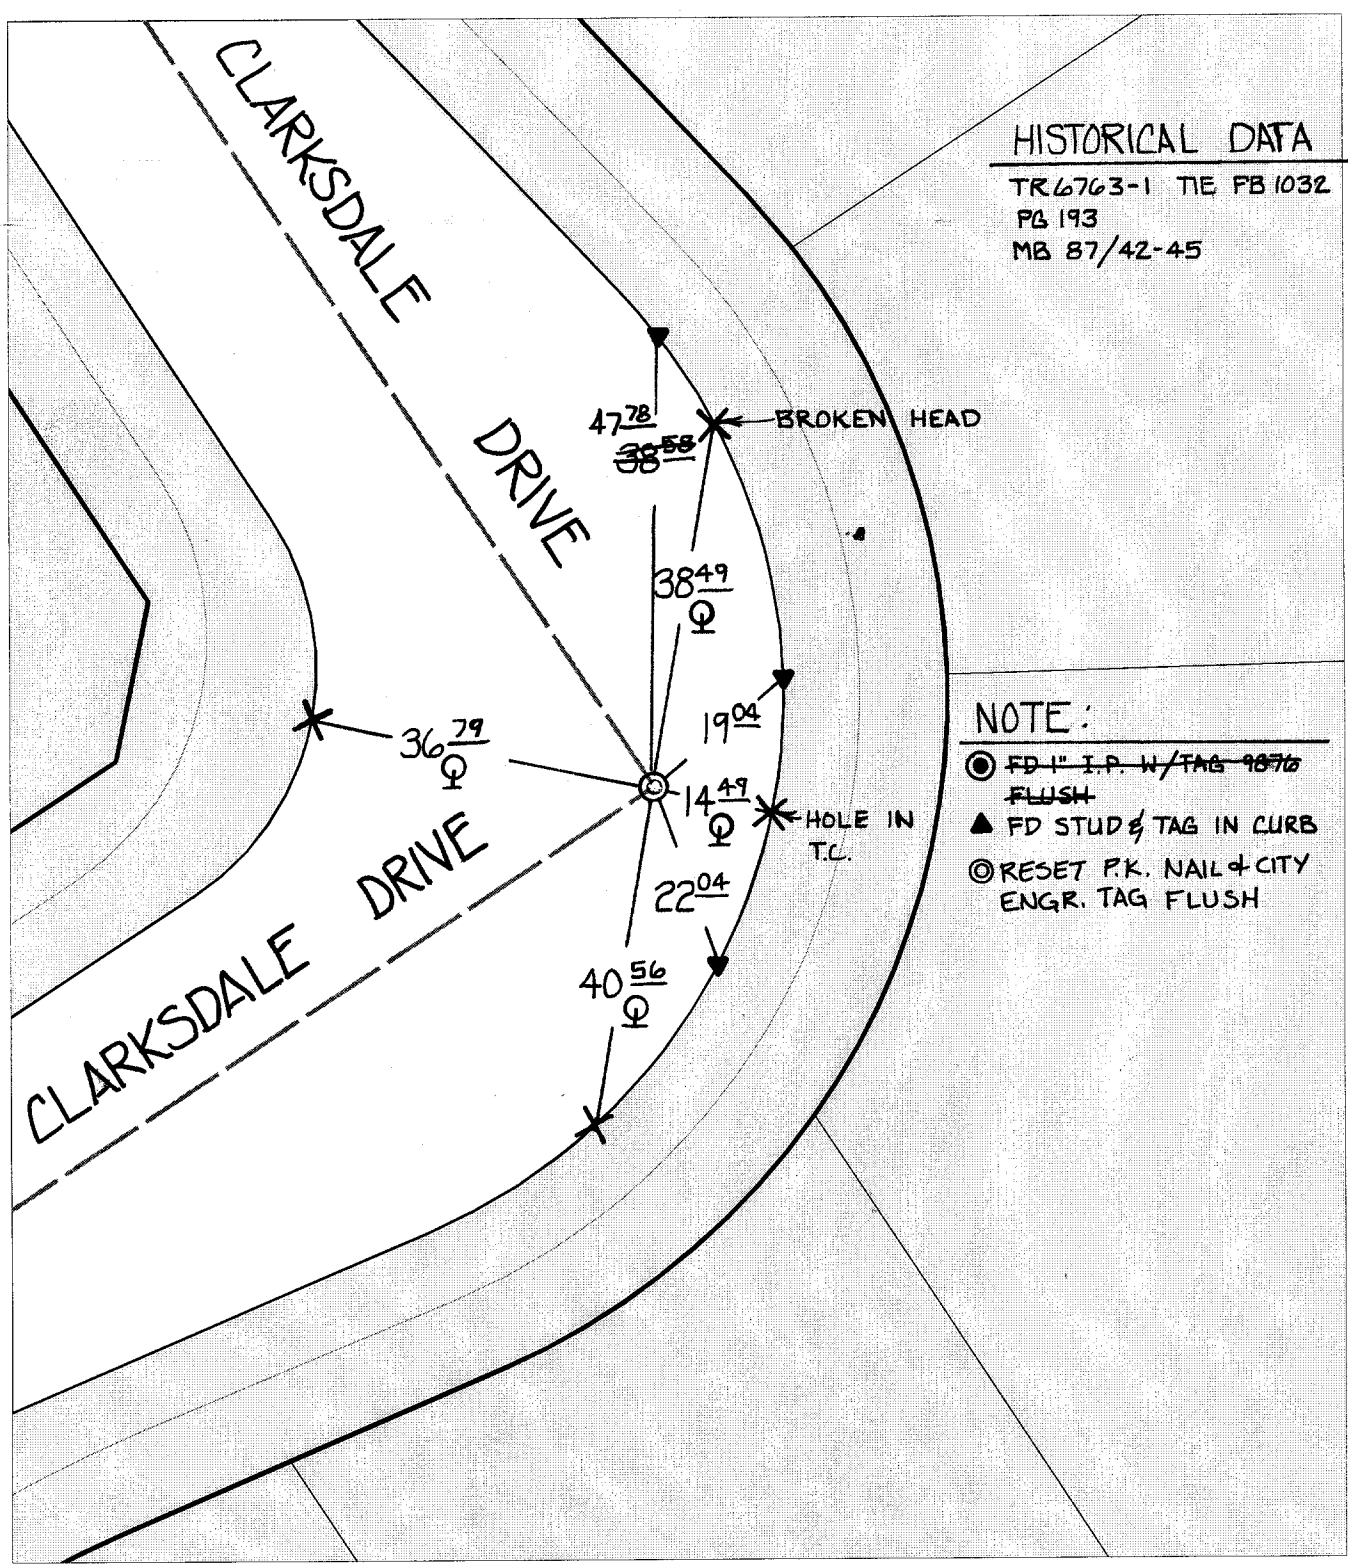

## NOTE:

- FD 1" I.P. W/TAG 9872 FLUSH
- ▲ FD STUD & TAG IN CURB
- RESET P.K. NAIL & CITY ENGR. TAG FLUSH

- × FD. Ramset Nail on T/C
- FD. "C" Nail on T/C

- FD. LD. & TK. on T/C
- Set LD. & TK. on T/C

Scale: 1" = 20'  
 Date: 12/29/99  
 Drawn by: scurtis  
 W.O.:  
 F.B.:

## OFFICIAL TIE PLAT CITY OF RIVERSIDE

*These ties are for the purpose of perpetuating the found monumentation. No claim is made as to the relationship of the points or lines shown hereon to true boundary locations.*



Sheet 1 of 1  
 File No.: