

9869 TIE

Street:


CLARKSDALE DRIVE

X-Street:

CUL-DE-SAC

OFFICIAL USE ONLY

SIERRA DR.

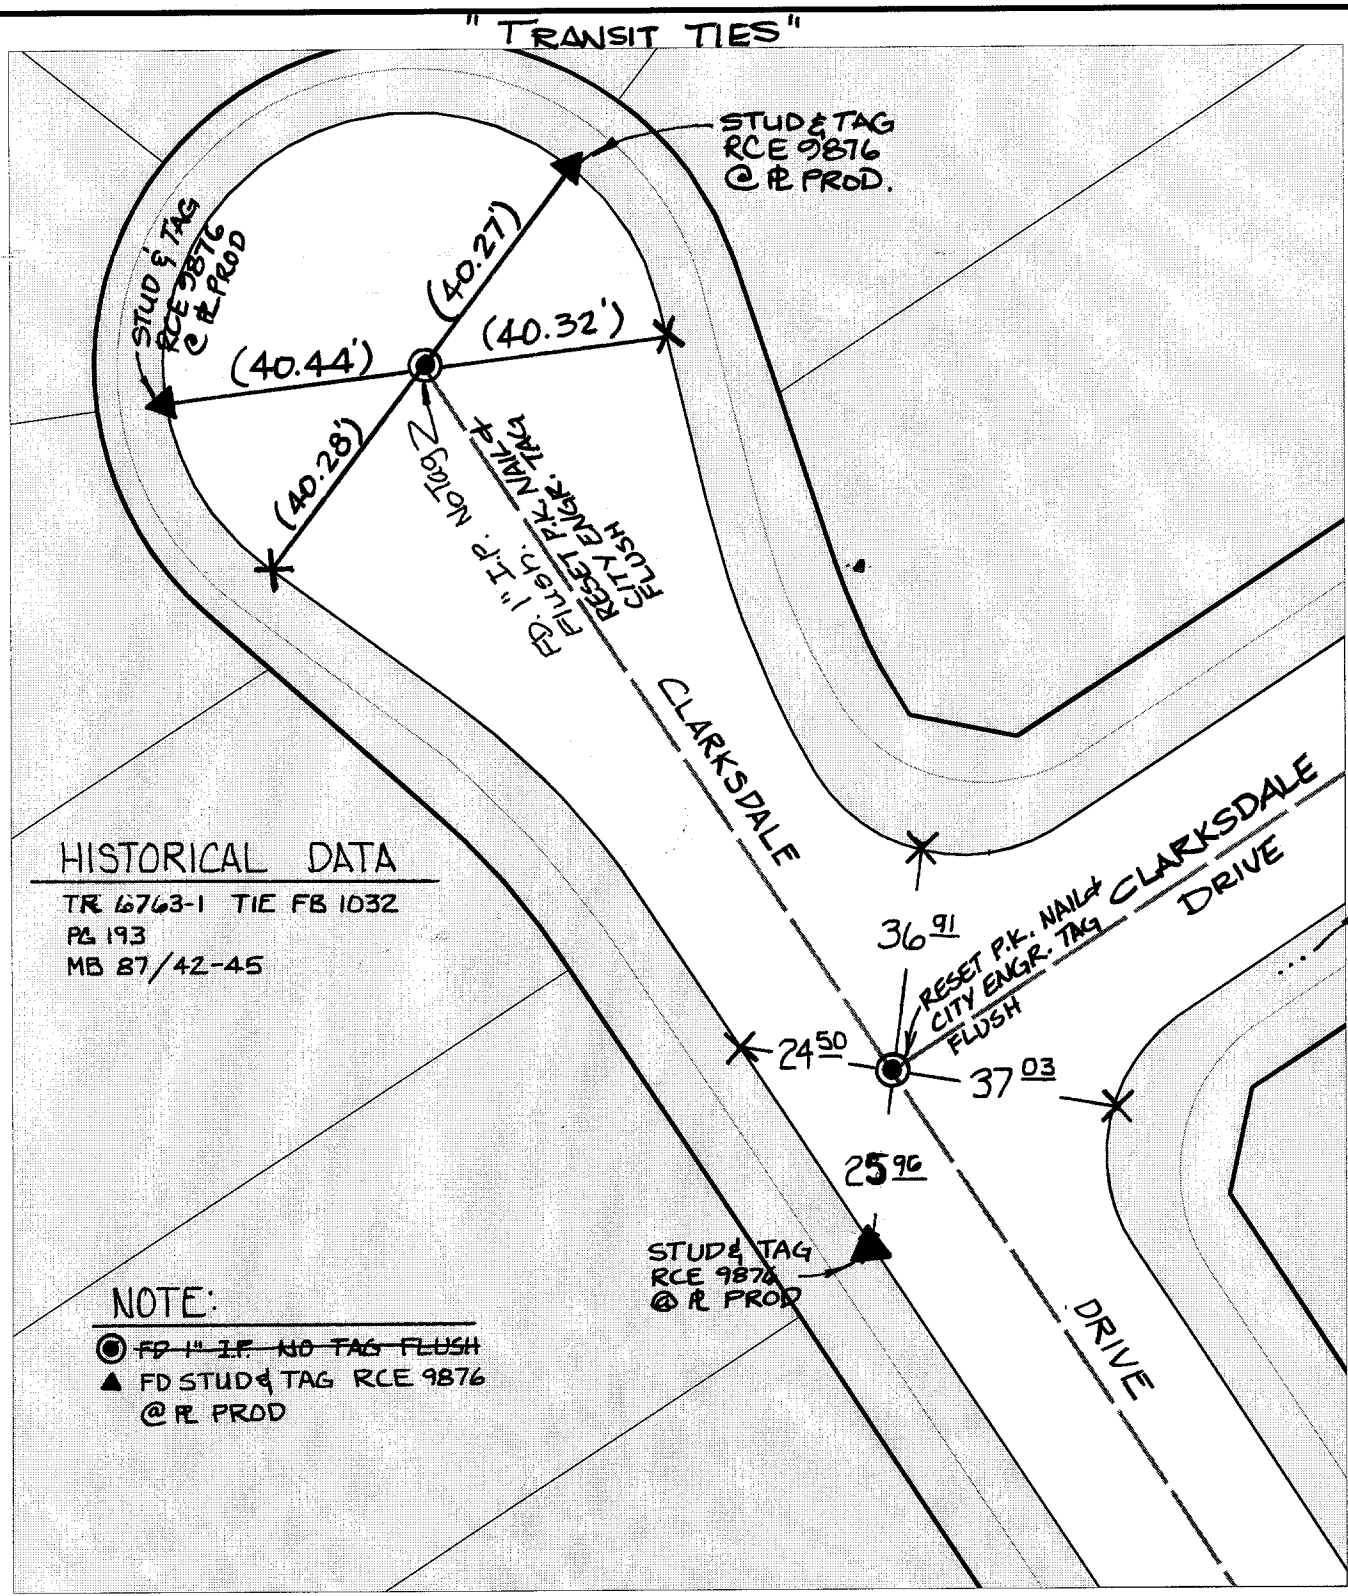

HISTORICAL DATA

TR 6763-1 TIE FB 1032
PG 193
MB 87/42-45

NOTE:

- FD 1" I.P. NO TAG FLUSH
- ▲ FD STUD & TAG RCE 9876 @ R PROD

- × FD. Ramset Nail on T/C
- FD. "C" Nail on T/C

- FD. LD. & TK. on T/C
- Set LD. & TK. on T/C

Scale: 1" = 30'
 Date: 12/29/99
 Drawn by: scurtis
 W.O.:
 F.B.:

OFFICIAL TIE PLAT
CITY OF RIVERSIDE

These ties are for the purpose of perpetuating the found monumentation. No claim is made as to the relationship of the points or lines shown hereon to true boundary locations.



Sheet 1 of 1
 File No.: