

SWING TIES

Street: 9895 TIF

CYPRESS AVE

X-Street: OFFICIAL USE ONLY


JONES AVE

NOTE:

● - FD. NAIL & TAG LS 5555
DN 0.10' W/4-2' P.K. X-TIES
NO REF.

HISTORICAL DATA

PM 97/56 MB 12/12
CRFB 656/31 CRFB 659/52

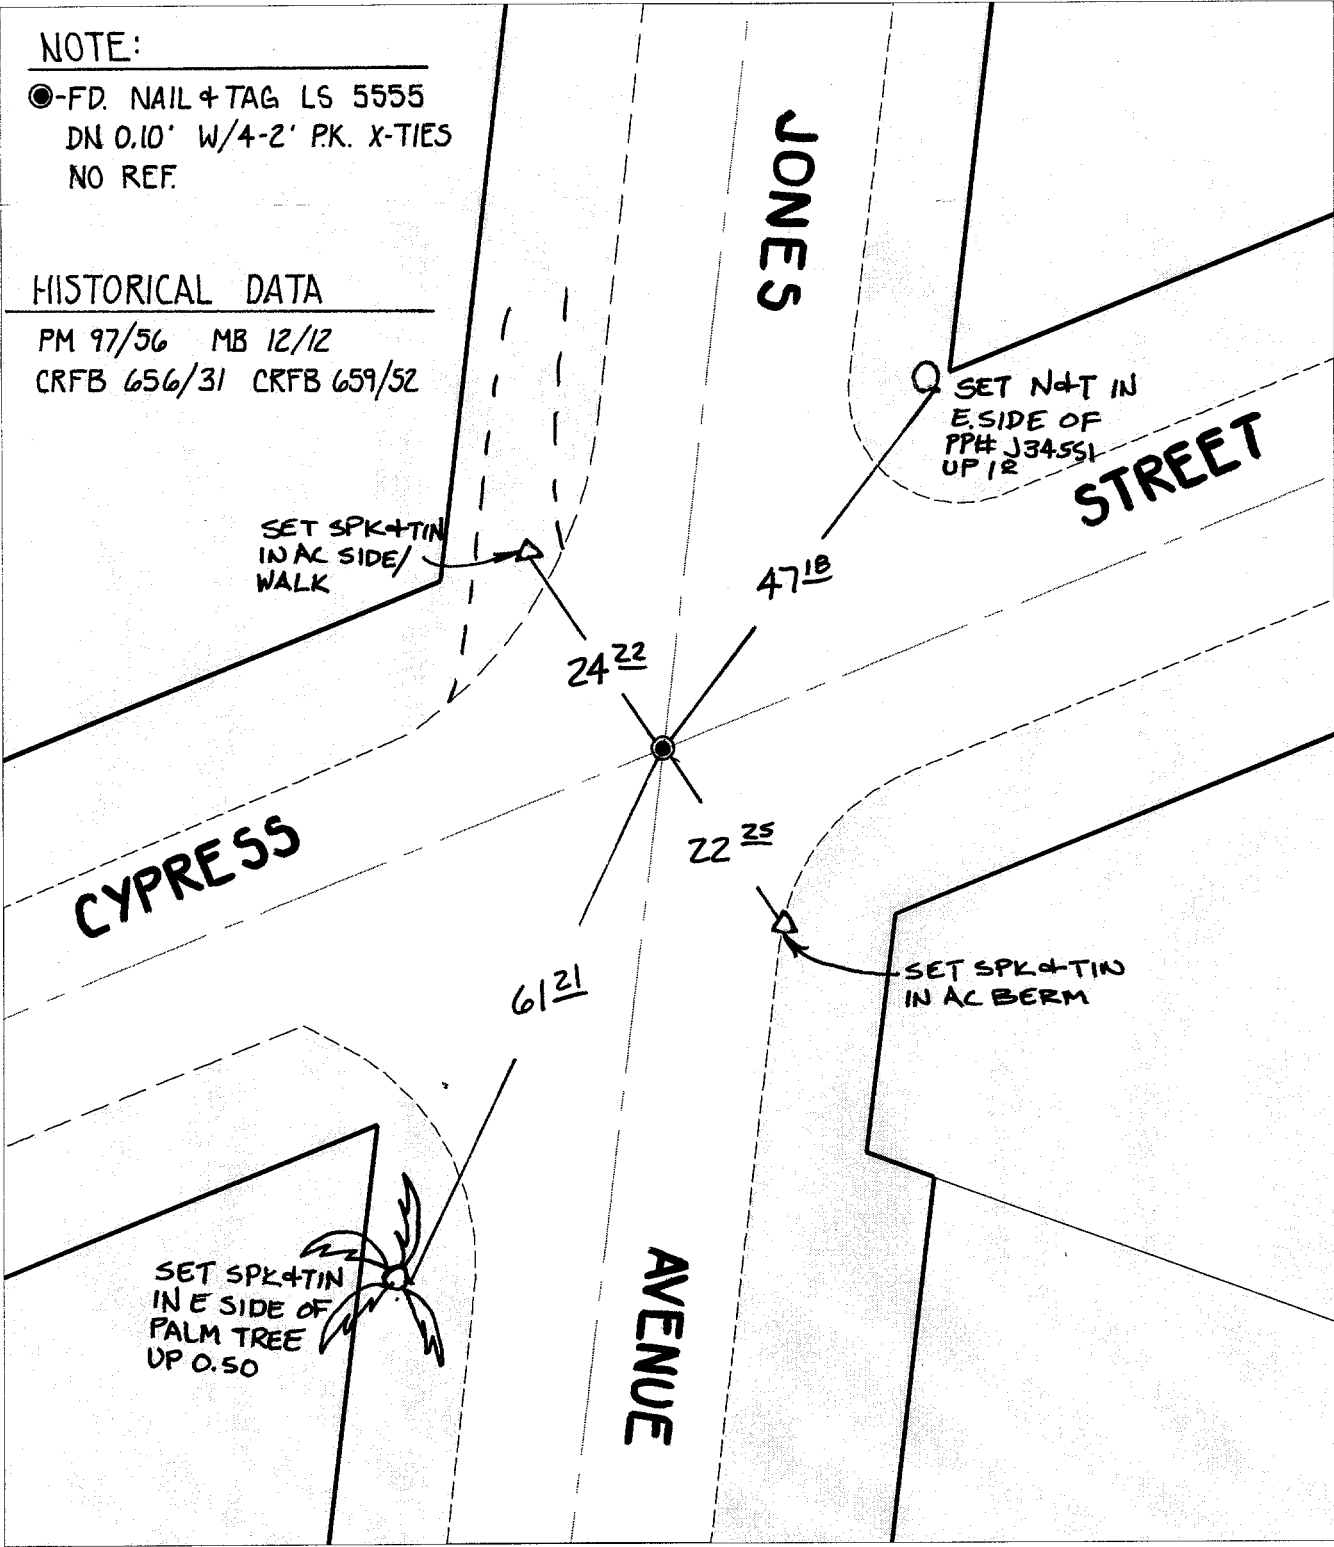

× FD. Ramset Nail on T/C
■ FD. "C" Nail on T/C

● FD. LD. & TK. on T/C
○ Set LD. & TK. on T/C

Scale: 1" = 20'
Date: 01/31/00
Drawn by: scurtis
W.O.:
F.B.:

OFFICIAL TIE PLAT
CITY OF RIVERSIDE

These ties are for the purpose of perpetuating the found monumentation. No claim is made as to the relationship of the points or lines shown hereon to true boundary locations.



Sheet 1 of 1
File No.: