


Street:
9912 TIF

PRIMROSE

X-Street:
OFFICIAL USE ONLY

MUIR

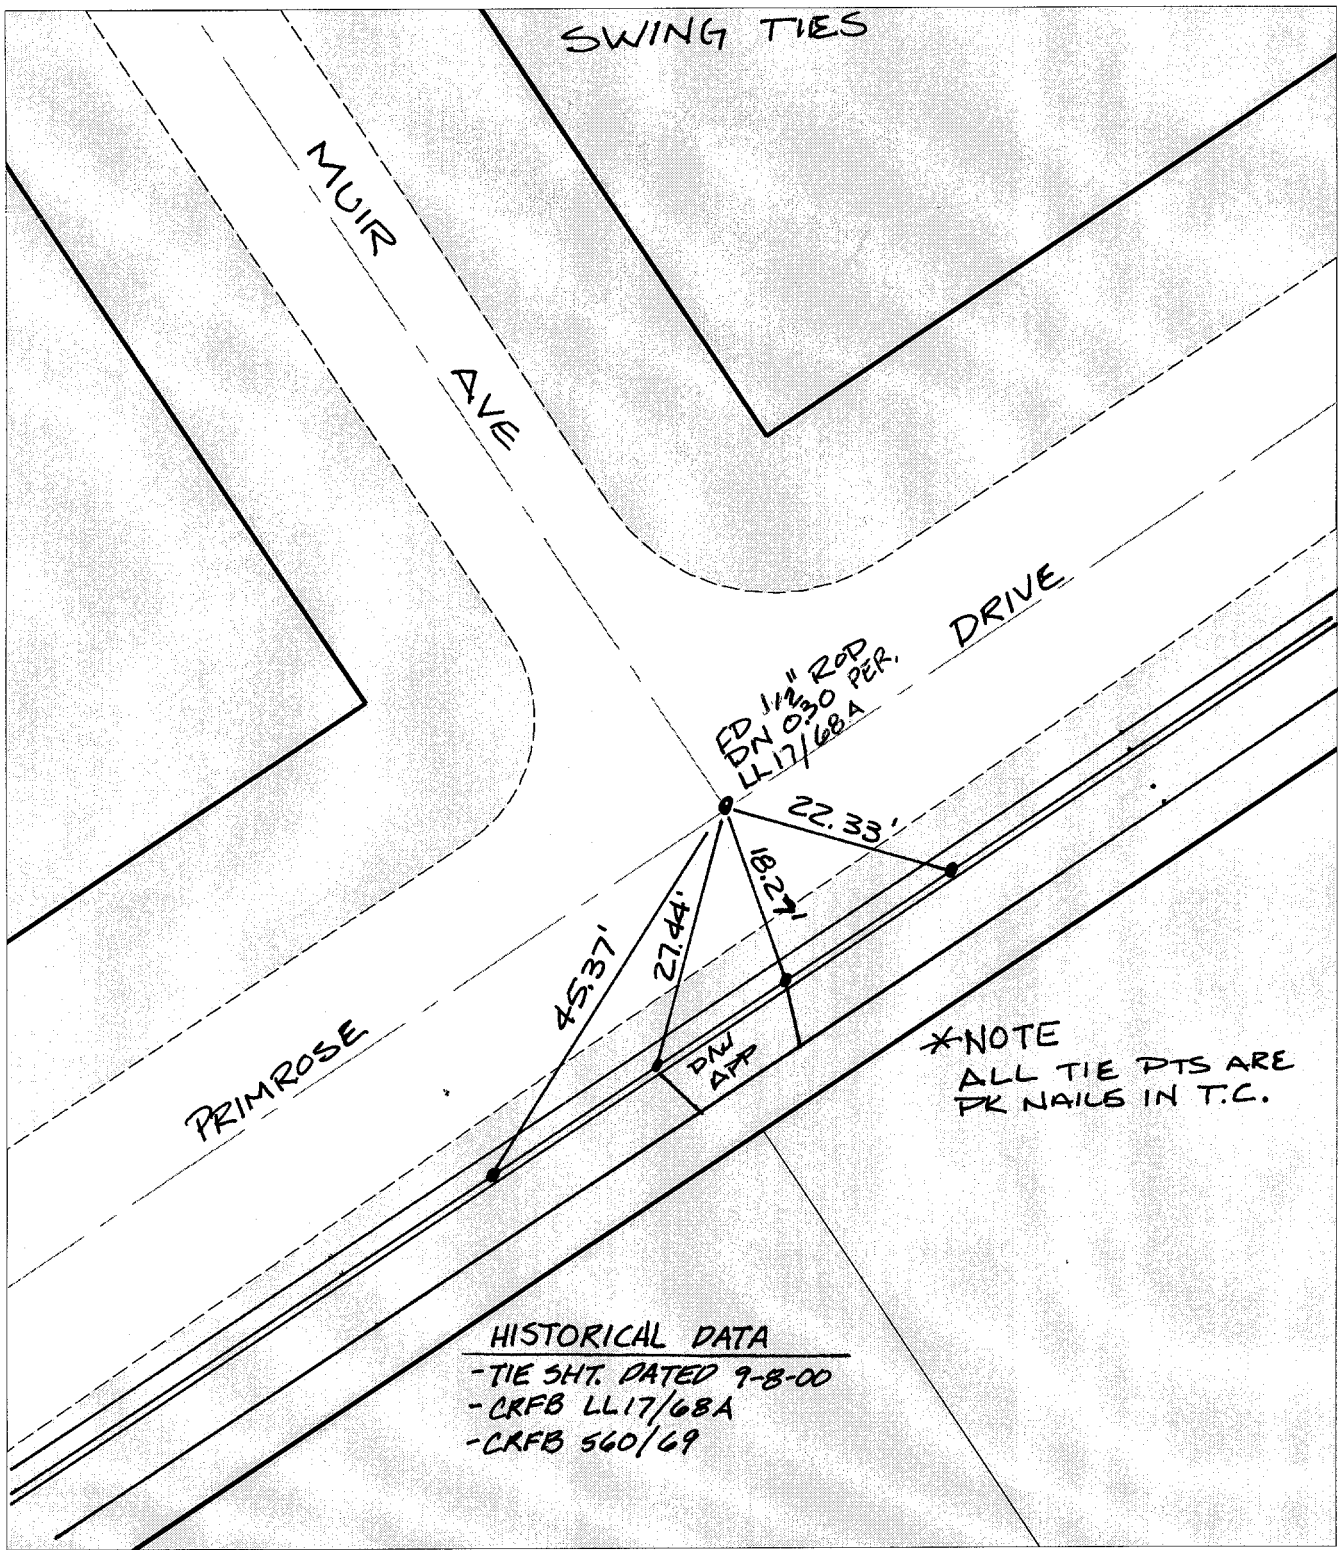

*NOTE
ALL TIE PTS ARE
PK NAILS IN T.C.

HISTORICAL DATA
 -TIE SHT. DATED 9-8-00
 -CRFB LL17/68A
 -CRFB 560/69

- ✕ FD. Ramset Nail on T/C ● FD. LD. & TK. on T/C
- FD. "C" Nail on T/C ○ Set LD. & TK. on T/C

P.K. and City Engineer tag to be set @ surface after street construction is complete. (if possible)

Scale: 1" = 20'
 Date: 07/23/01
 Drawn by: scurtis
 F.B.:
 TR-Sec: T3SR5W-18

OFFICIAL TIE PLAT

CITY OF RIVERSIDE

These ties are for the purpose of perpetuating the found monumentation. No claim is made as to the relationship of the points or lines shown hereon to true boundary locations.



Sheet 1 of 1
 Cadme MB: 65-8