


Street: 9917 TIF MARLBOROUGH AVENUE X-Street: LAUREL AVENUE
 OFFICIAL USE ONLY

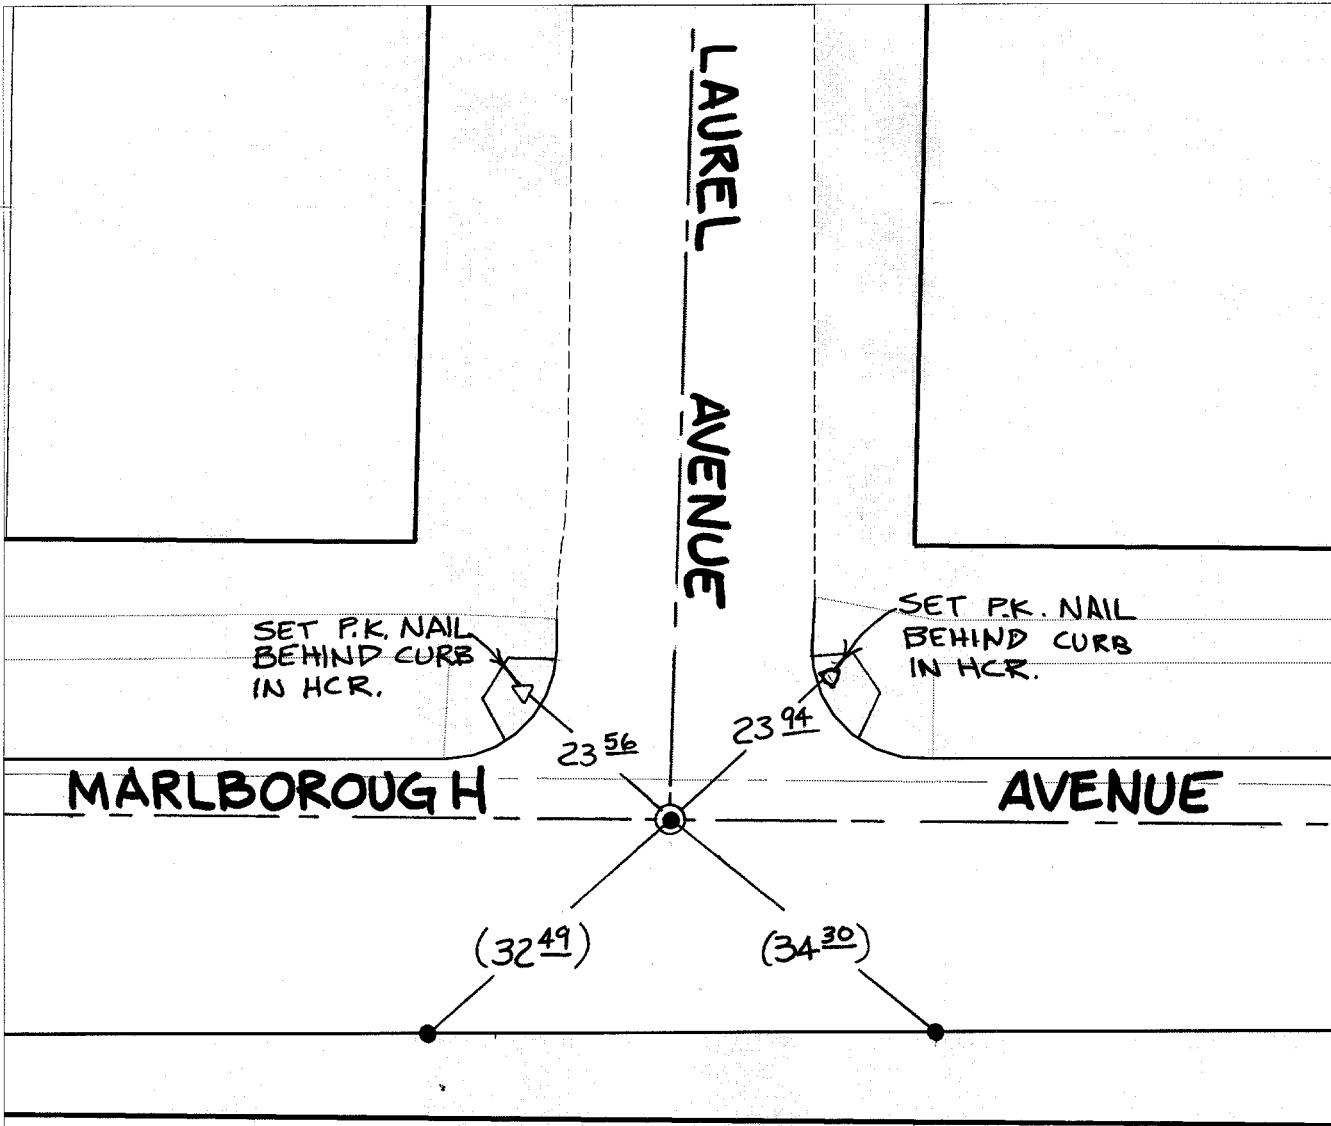

⊙ - FD. 1" IRON BAR
 DN 0.5' PER.
 CRFB M2-19

HISTORICAL DATA
 CRFB 205/1
 CRFB M2/19

- ⊗ FD. Ramset Nail on T/C ● FD. LD. & TK. on T/C
- FD. "C" Nail on T/C ○ Set LD. & TK. on T/C

P.K. and City Engineer tag to be set @ surface after street construction is complete. (If possible)

Scale: 1" = 20'
 Date: 08/27/01
 Drawn by: scurtis
 F.B.:
 TR-Sec: T2SR5W-13

OFFICIAL TIE PLAT

CITY OF RIVERSIDE

These ties are for the purpose of perpetuating the found monumentation. No claim is made as to the relationship of the points or lines shown hereon to true boundary locations.



Sheet 1 of 1
 Cadme MB: 25-2