


TRANSIT TIES

HISTORICAL DATA

-TRACT 4918 C.L. TIES
 F.B. 1031/200
 -MB 84/91-92

() - INDICATES REC.
 DISTANCE PER.
 F.B. 1031/200

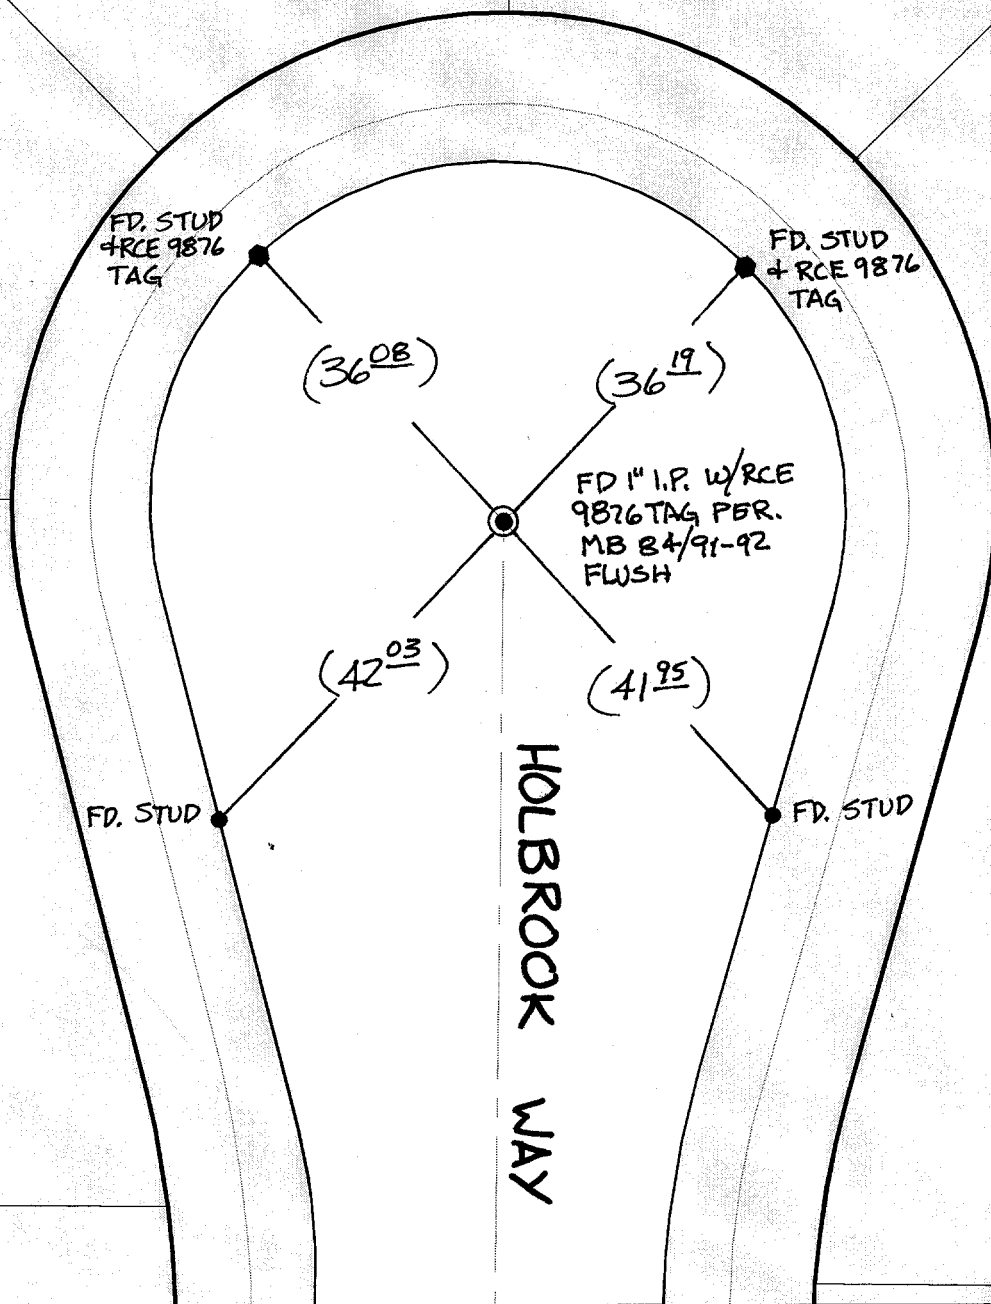

Street:
 9921

TIF

HOLBROOK WAY

X-Street:
 OFFICIAL USE ONLY

CUL-DE-SAC

- ✕ FD. Ramset Nail on T/C ● FD. LD. & TK. on T/C
- FD. "C" Nail on T/C ○ Set LD. & TK. on T/C

P.K. and City Engineer tag to be set @
 surface after street construction is
 complete. (If possible)

Scale: 1" = 20'

Date: 01/13/77

Drawn by: SURVEY

F.B.:

TR-Sec: T2SR5W-32

OFFICIAL TIE PLAT CITY OF RIVERSIDE

*These ties are for the purpose of perpetuating the found
 monumentation. No claim is made as to the relationship of
 the points or lines shown hereon to true boundary locations.*



Sheet 1 of 1

Cadme MB: 52-3