


# SWING TIES

## HISTORICAL DATA

CRFB 1015/65  
CRFB 743/31

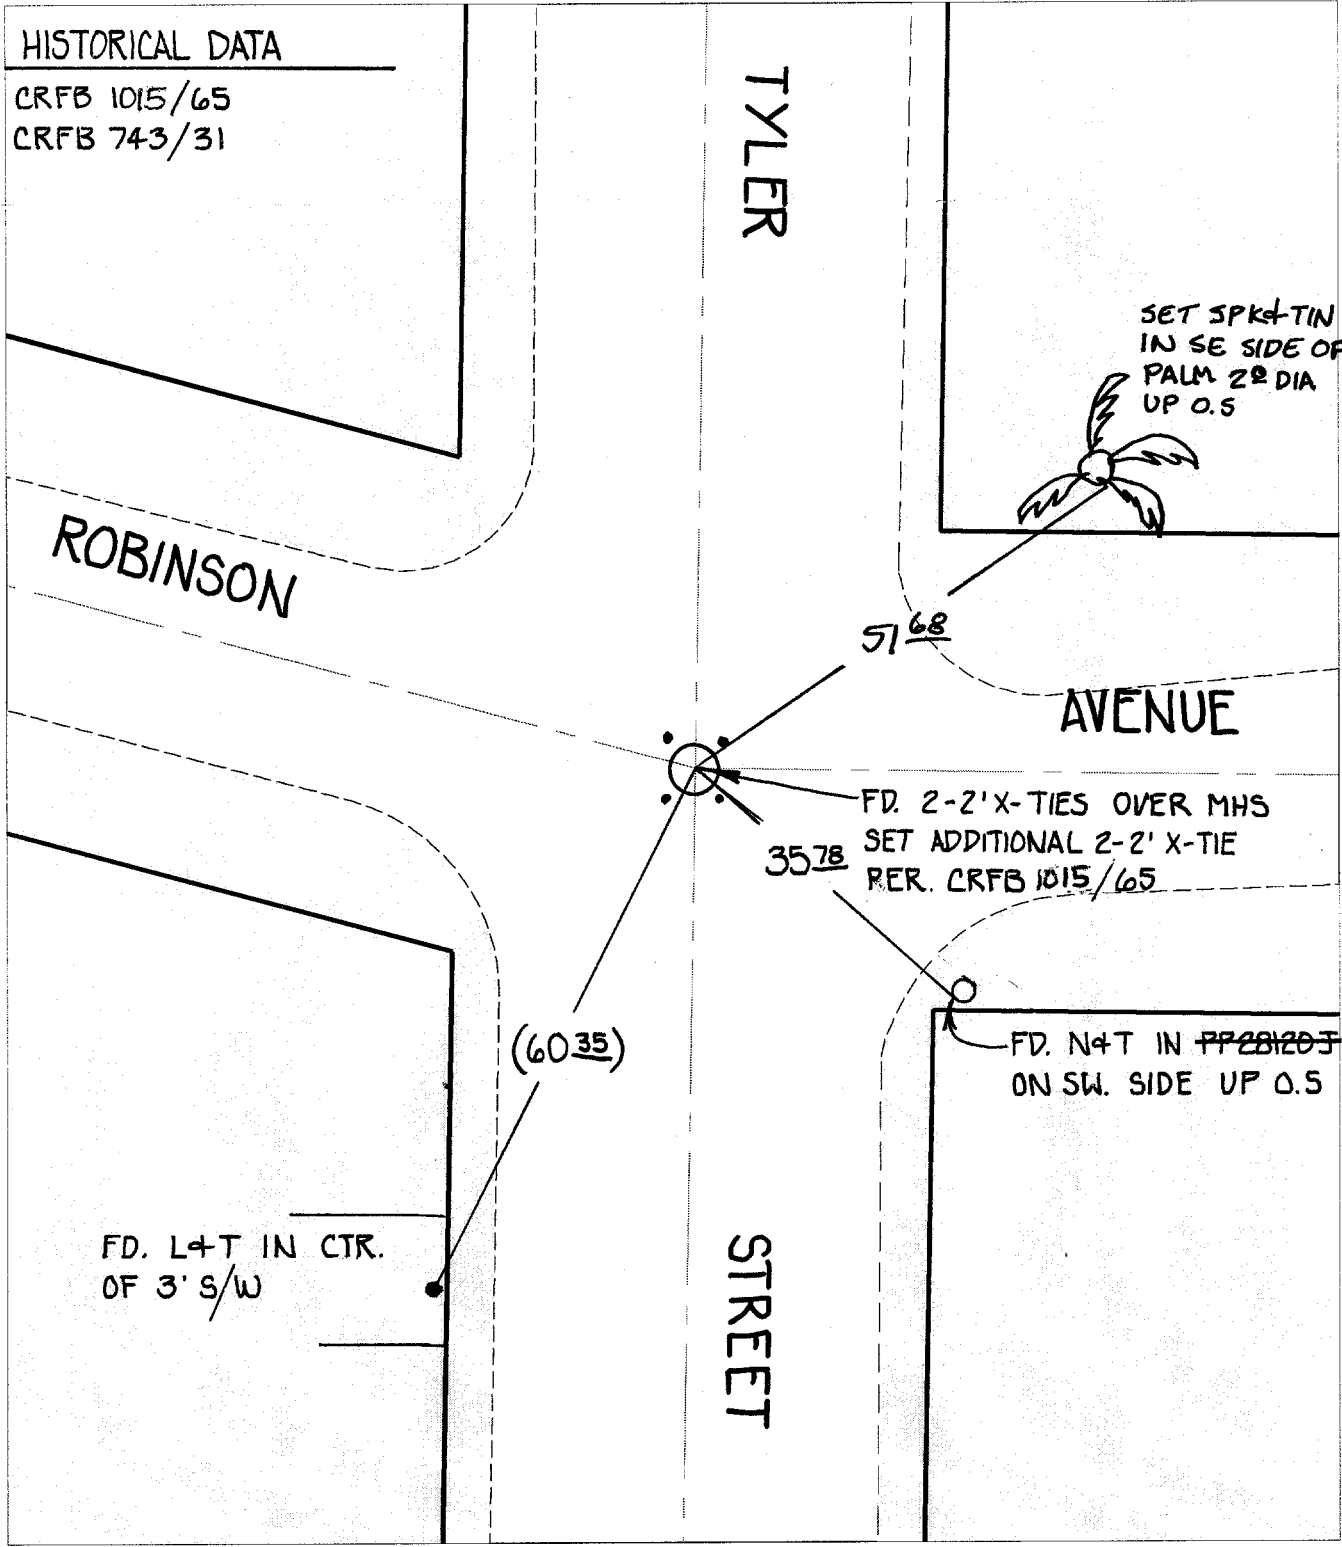

Street: 9934 TIF TYLER STREET  
X-Street: ROBINSON AVE  
OFFICIAL USE ONLY

- ✕ FD. Ramset Nail on T/C
- FD. LD. & TK. on T/C
- FD. "C" Nail on T/C
- Set LD. & TK. on T/C

Scale: 1" = 20'  
Date: 01/31/00  
Drawn by: scurtis  
W.O.:  
F.B.:

## OFFICIAL TIE PLAT CITY OF RIVERSIDE

*These ties are for the purpose of perpetuating the found monumentation. No claim is made as to the relationship of the points or lines shown hereon to true boundary locations.*



Sheet 1 of 1  
File No.: