


C109977.TIF

Street: ORCHARD ST. & B.C. X-Street: JEFFERSON STREET  
OFFICIAL USE ONLY

TRANSIT & SWING TIES

REF: CRFB 551/69

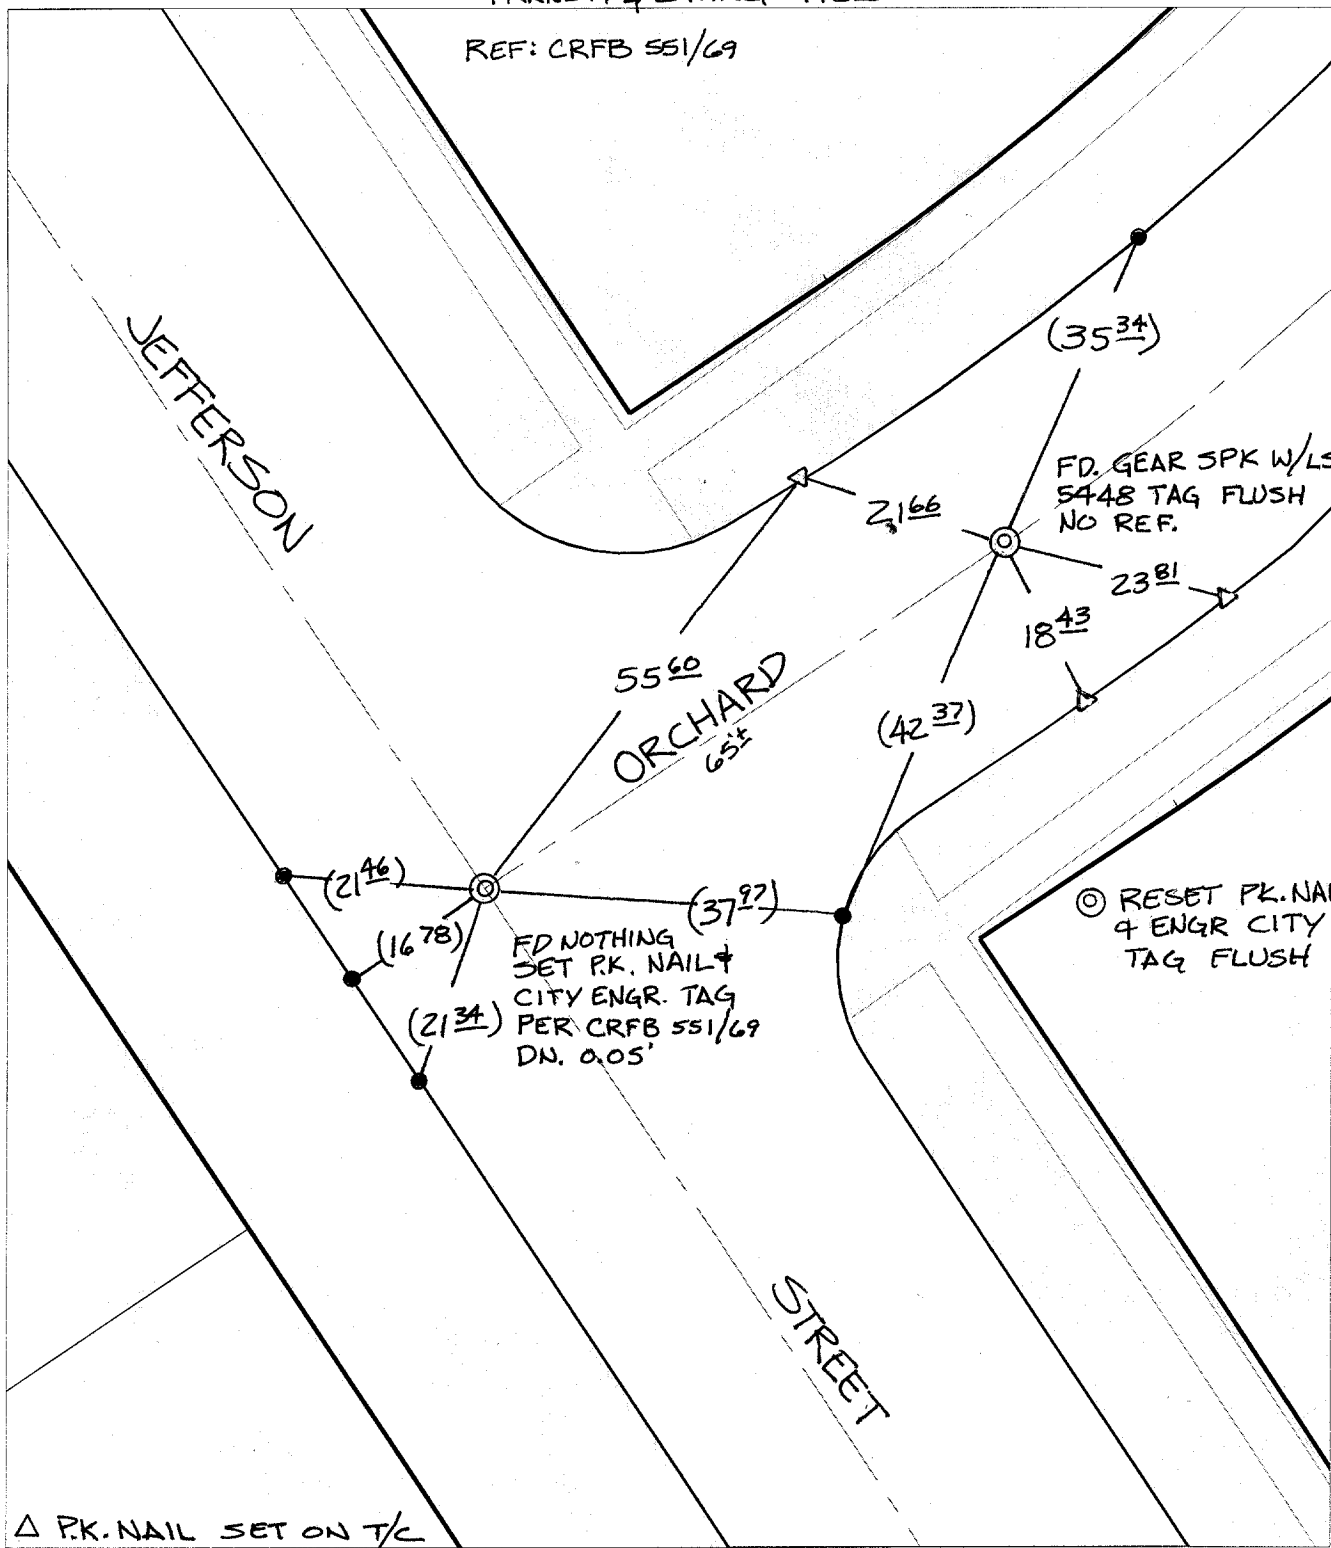

△ P.K. NAIL SET ON T/C

- × FD. Ramset Nail on T/C    ● FD. LD. & TK. on T/C
- FD. "C" Nail on T/C      ○ Set LD. & TK. on T/C

P.K. and City Engineer tag to be set @ surface after street construction is complete. (If possible)

Scale: 1" = 20'

Date: 06/04/02


Drawn by: scurtis

F.B.:

TR-Sec: T3SR5W-4

# OFFICIAL TIE PLAT

## CITY OF RIVERSIDE

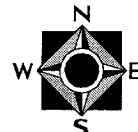

*These ties are for the purpose of perpetuating the found monumentation. No claim is made as to the relationship of the points or lines shown hereon to true boundary locations.*

Sheet 1 of 1

Cadme MB: 67-2